

JOSEPH PRIMIANO  
LIC. NO. 21A01765500

THIS SET OF PLANS IS AN INSTRUMENT OF SERVICE AND IS THE PROPERTY OF THE ARCHITECT. THESE PLANS MAY NOT BE USED FOR ANY OTHER PROJECT NOR BE REPRODUCED OR COPIED WITHOUT WRITTEN AUTHORIZATION.

REVISIONS

| NO. | DESCRIPTION | DATE |
|-----|-------------|------|
|     |             |      |
|     |             |      |
PROJECT

BLOCK: 11.01  
LOT: 17  
976 ALEXANDER ROAD  
WEST WINDSOR  
MERCER COUNTY  
NEW JERSEY

OWNER

NATHAN & ALISON PRUSSING  
976 ALEXANDER ROAD  
PRINCETON JUNCTION, NJ  
08550

SHEET DESCRIPTION


PROPOSED EXTERIOR  
FRONT AND REAR  
ELEVATIONS

SCALE:

AS NOTED  
CHECKED BY: JP  
DRAWN BY: TS  
DATE: 11/21/2022

V-3D



JOB NO. 20220110 SHEET 4 OF 6


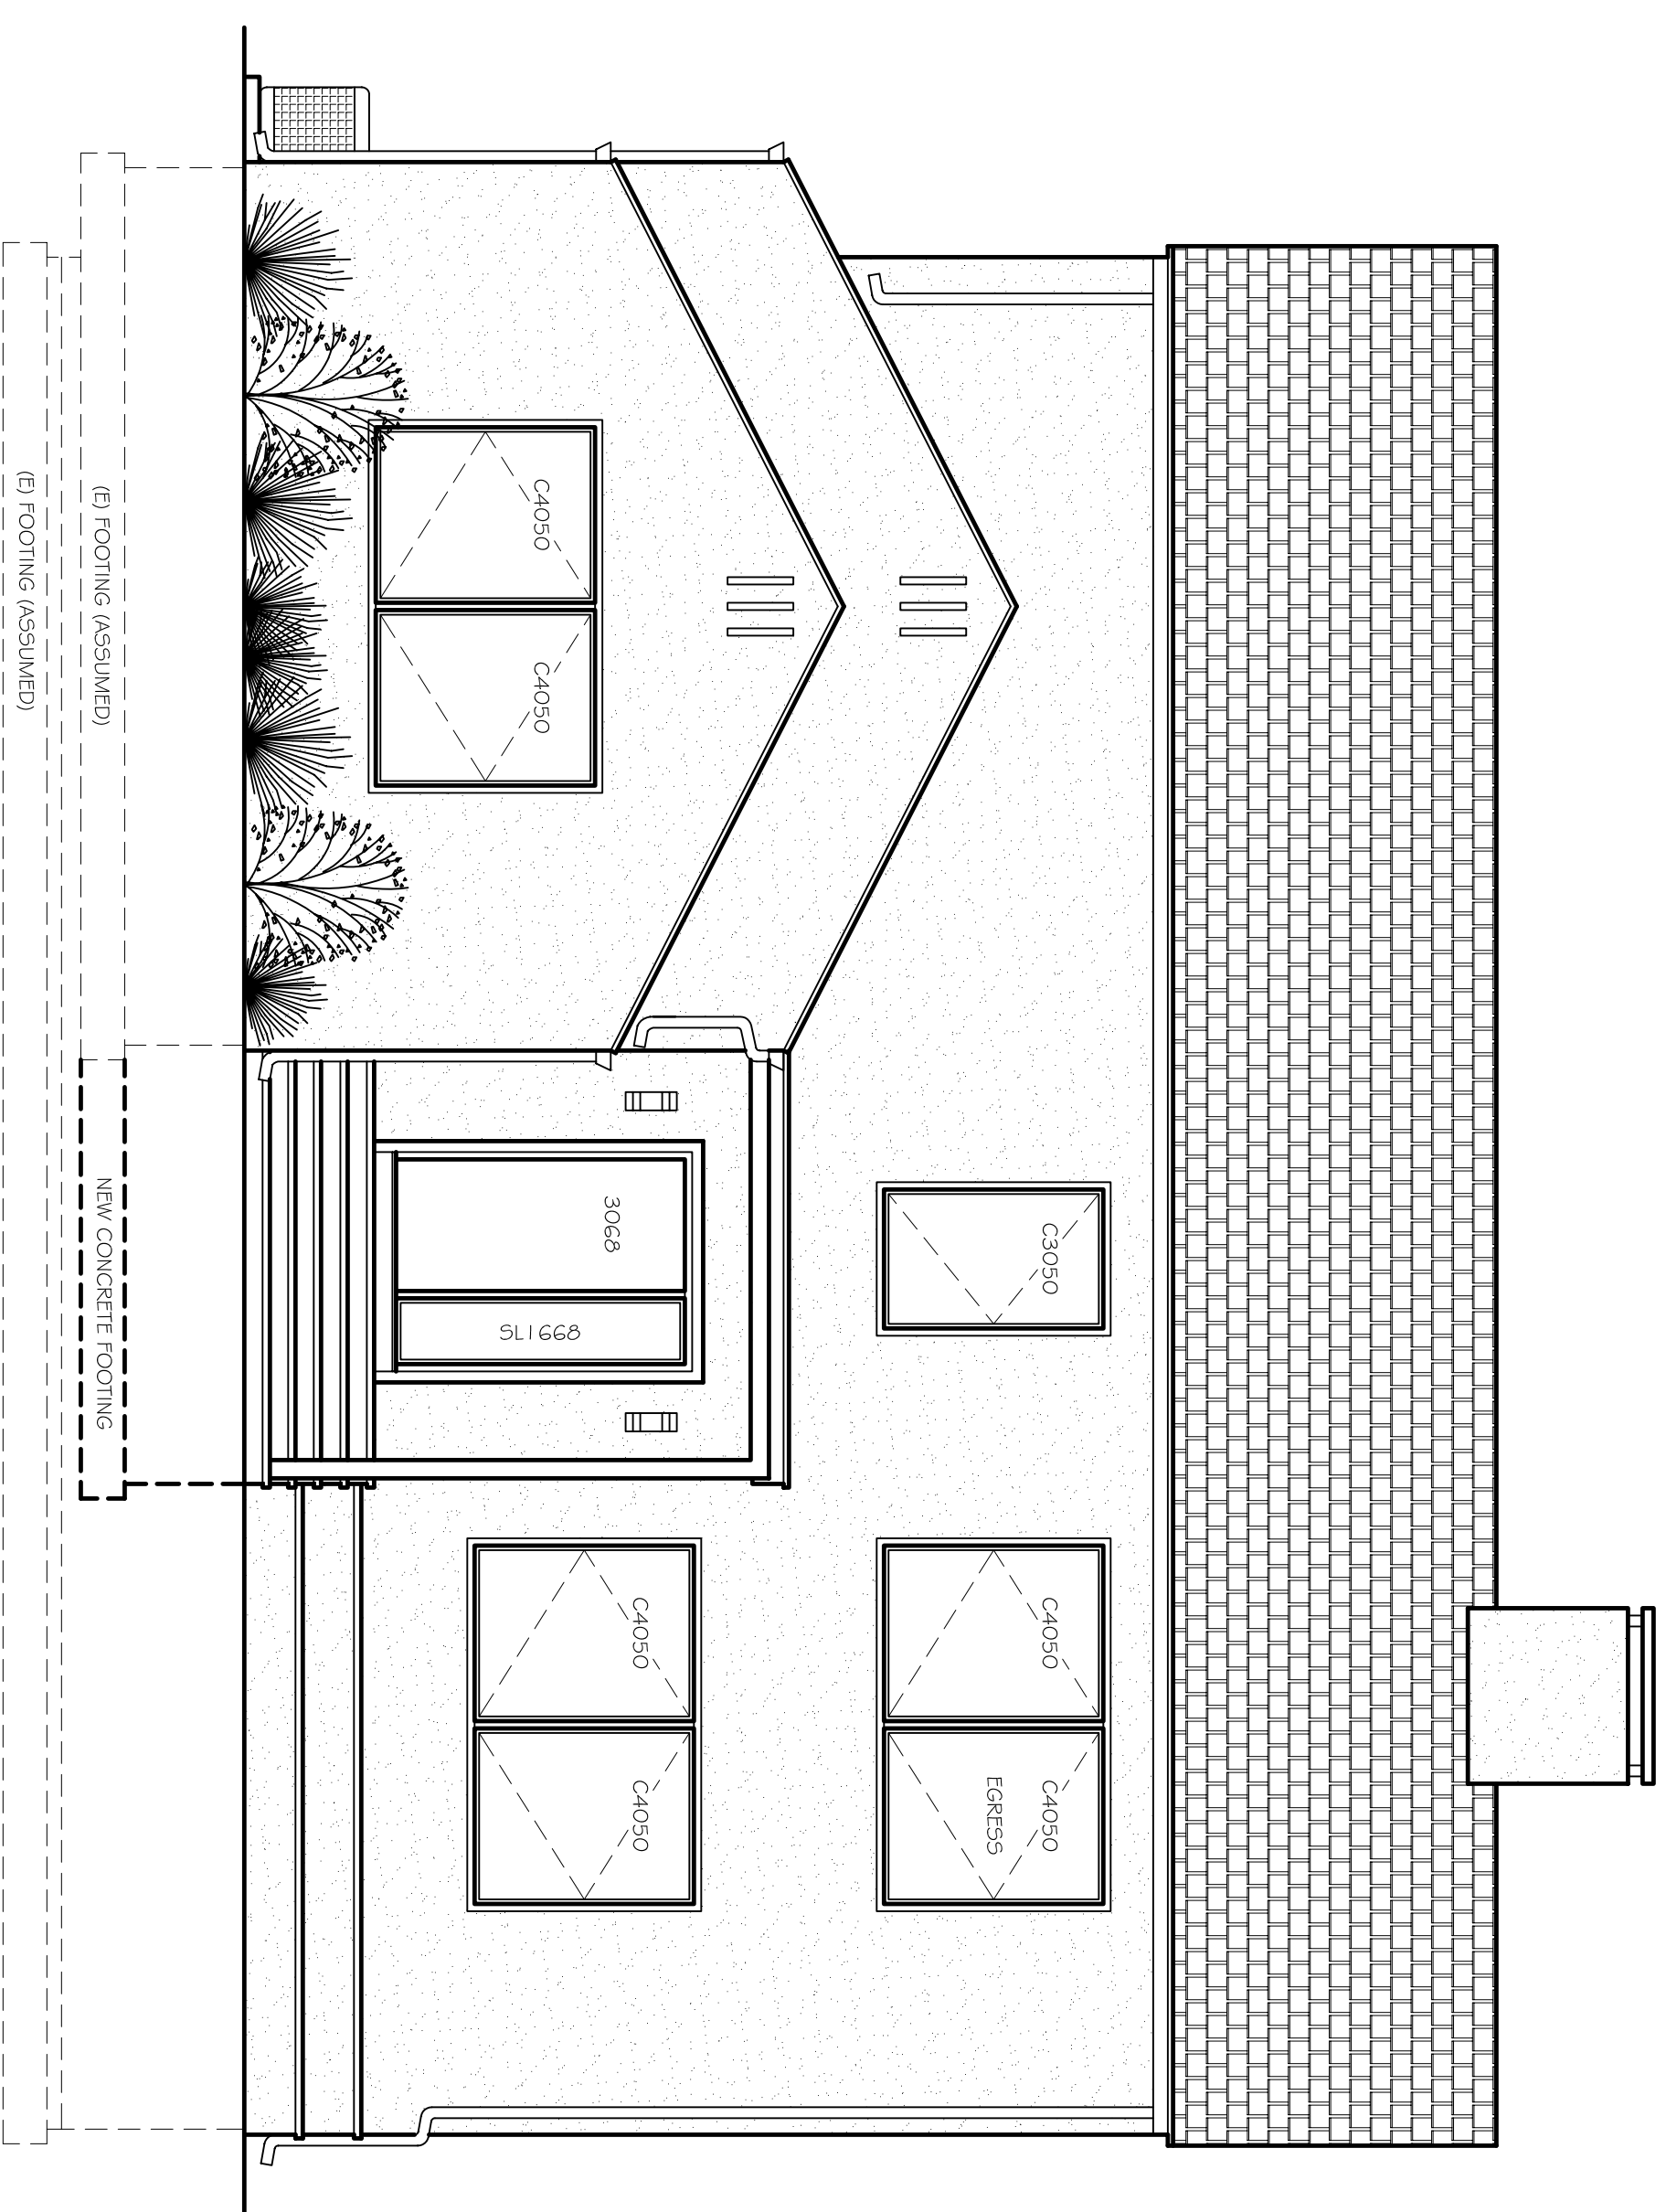


PROPOSED FRONT ELEVATION

SCALE: 1/4" = 1'-0"

LEGEND

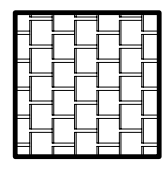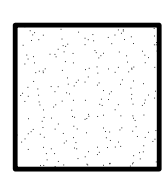-  FIBERGLASS ROOF SHINGLES  
30-YEAR RATING  
STYLE TO MATCH EXISTING  
COLOR TO MATCH EXISTING
-  STUCCO FINISH  
COLOR AS SELECTED BY OWNER

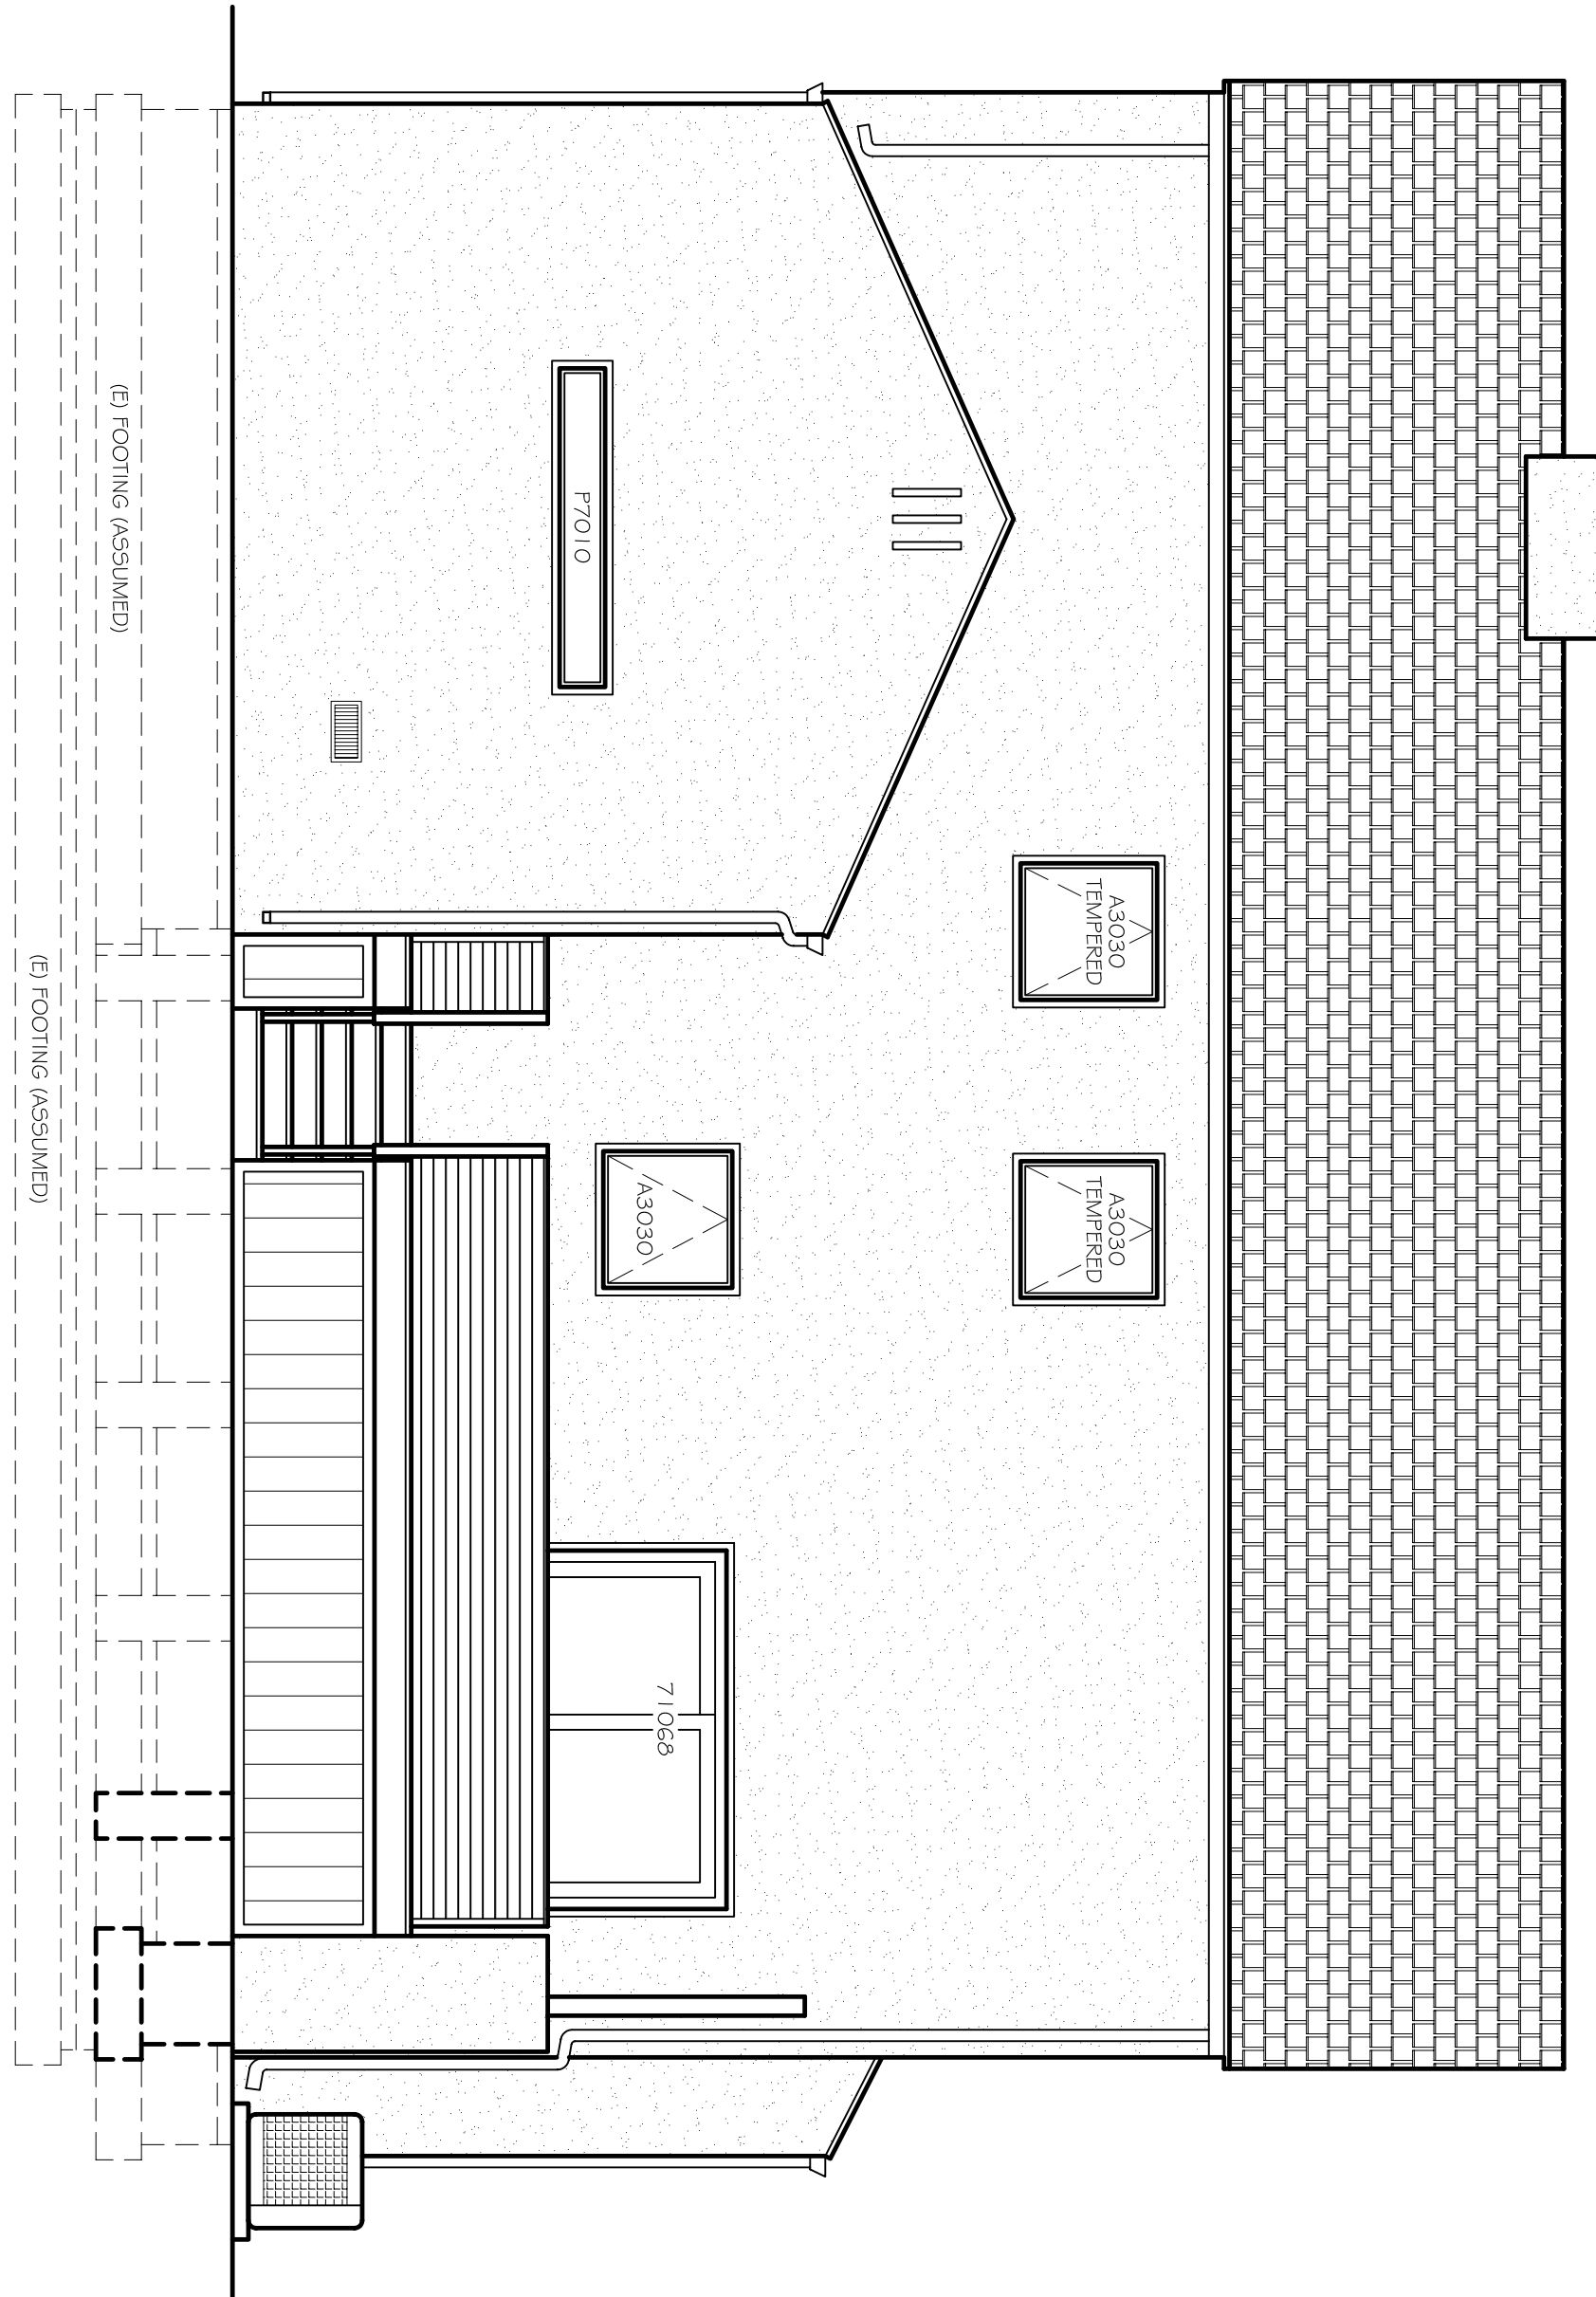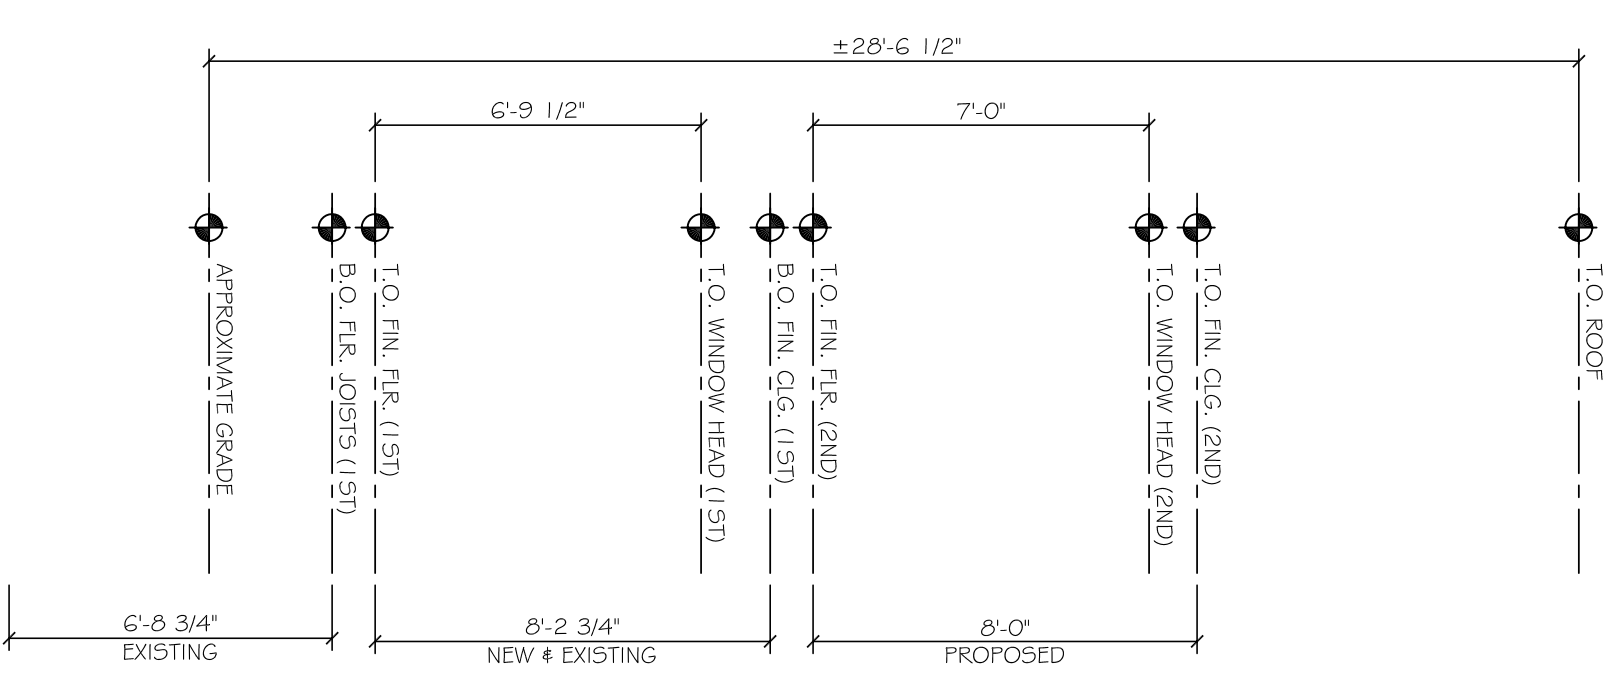

PROPOSED REAR ELEVATION

SCALE: 1/4" = 1'-0"

