




pw:\bgh-eus2-pw-bentley.com\gh-eus2-pw-11\Documents\Transportation\Eng\BUD\Delaware Valley Regional Planning Commission\2005163-Route 571 Final Design\Technical\Cadd-Contract 2\Sheet Files\03\_Typical Sections.dwg, 1/8/2025

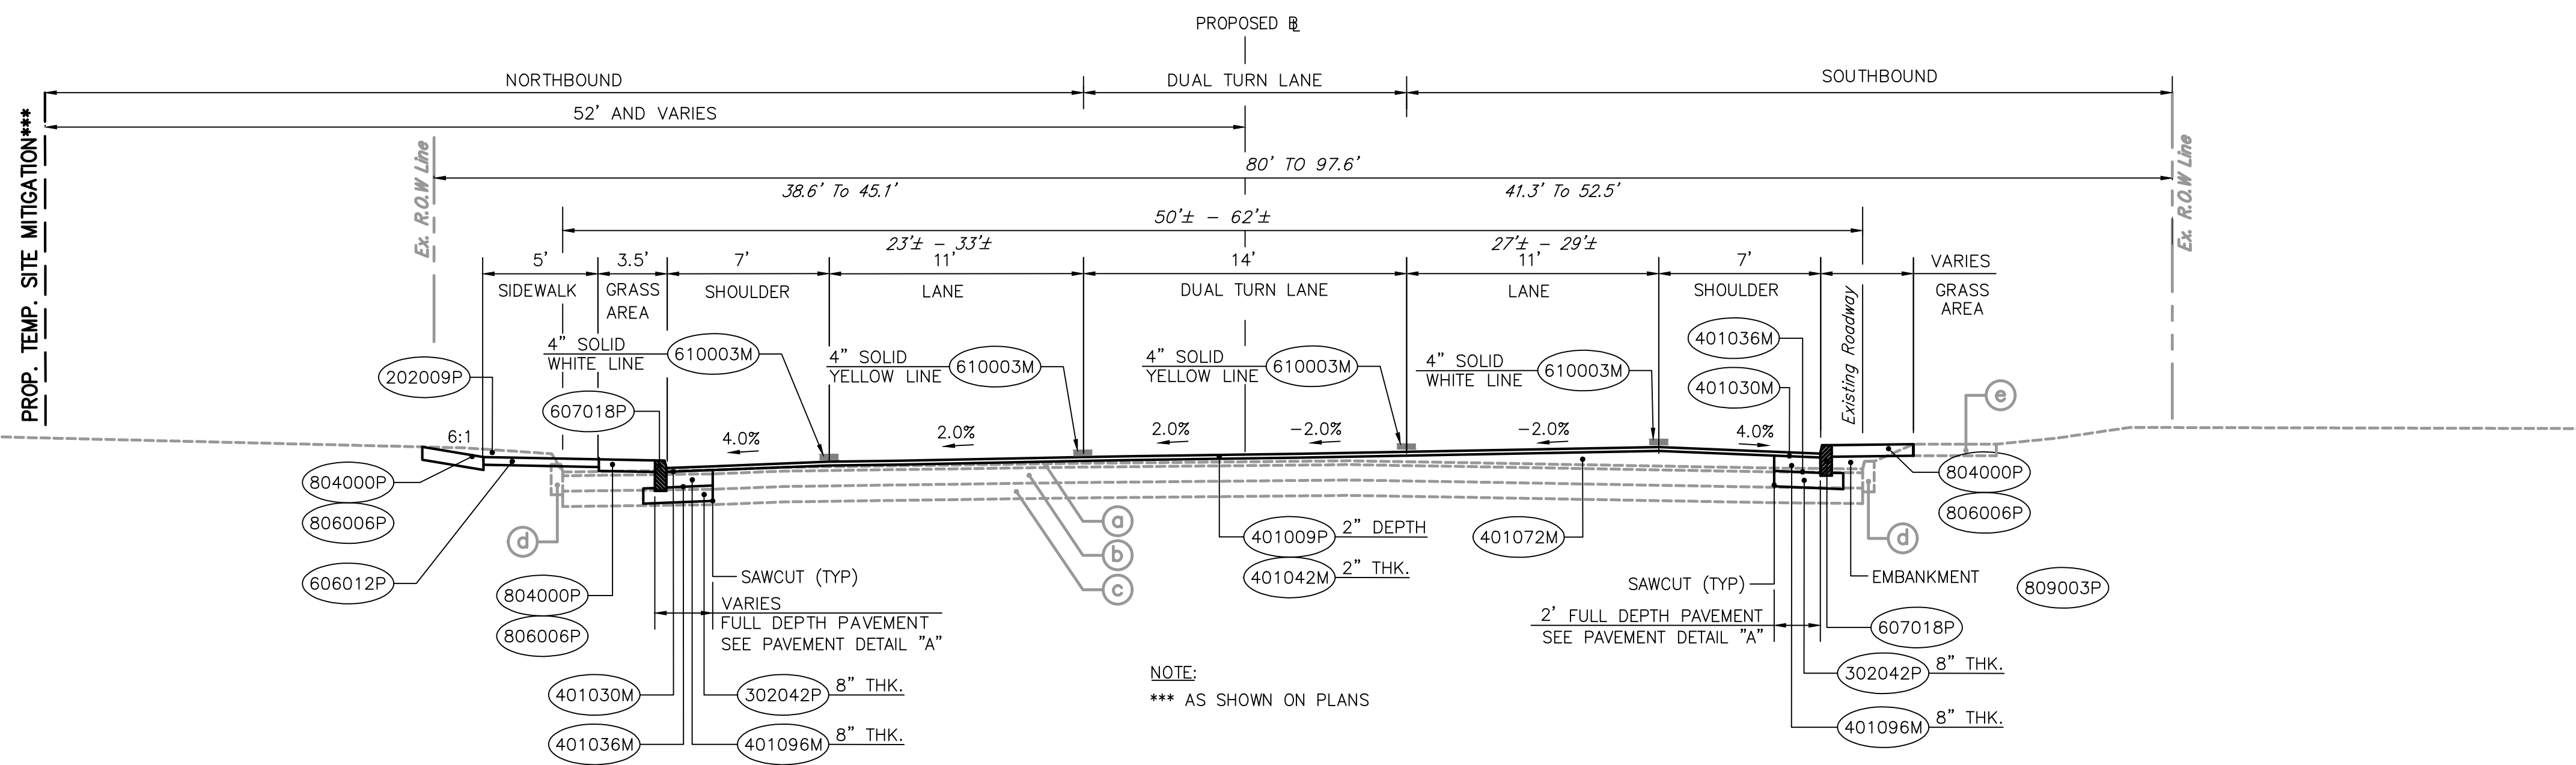


**COUNTY ROUTE 571 B.L. & P.G.L.**  
**STA 29+00 TO 31+73 L**  
**TO 29+31.5 R**  
**PRINCETON-HIGHTSTOWN ROAD**  
**N.T.S.**

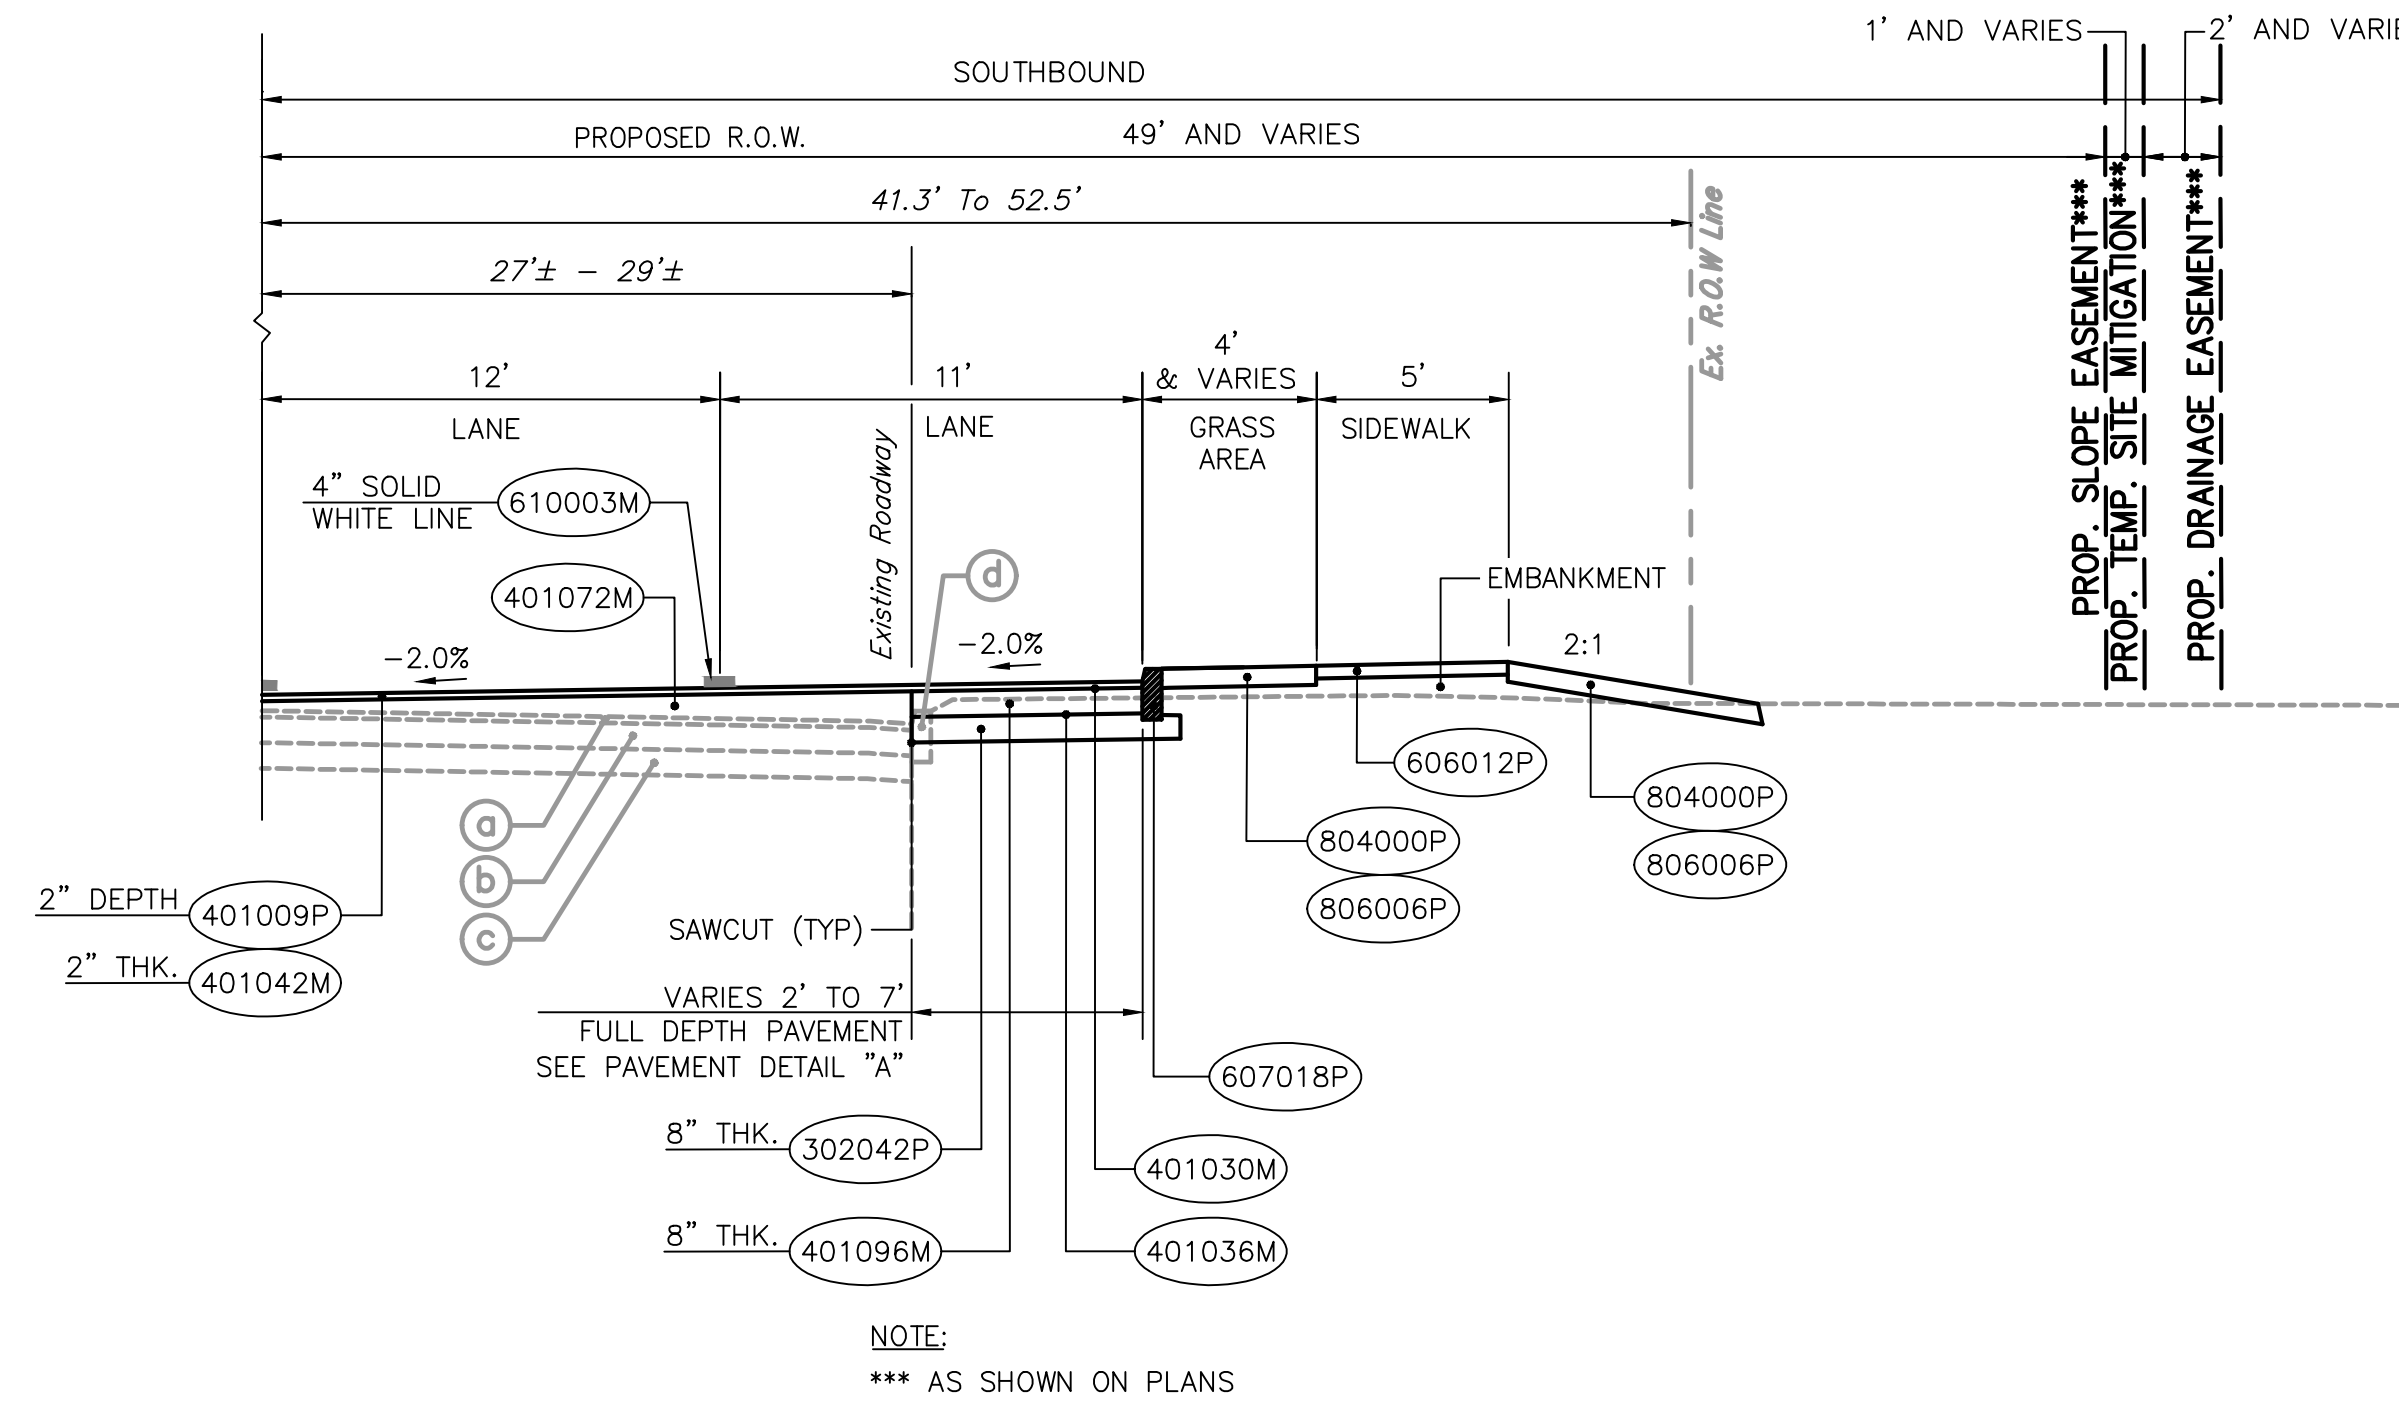

**COUNTY ROUTE 571 B.L. & P.G.L.**  
**STA 29+31.5 R TO 31+73 R**  
**PRINCETON-HIGHTSTOWN ROAD**  
**N.T.S.**

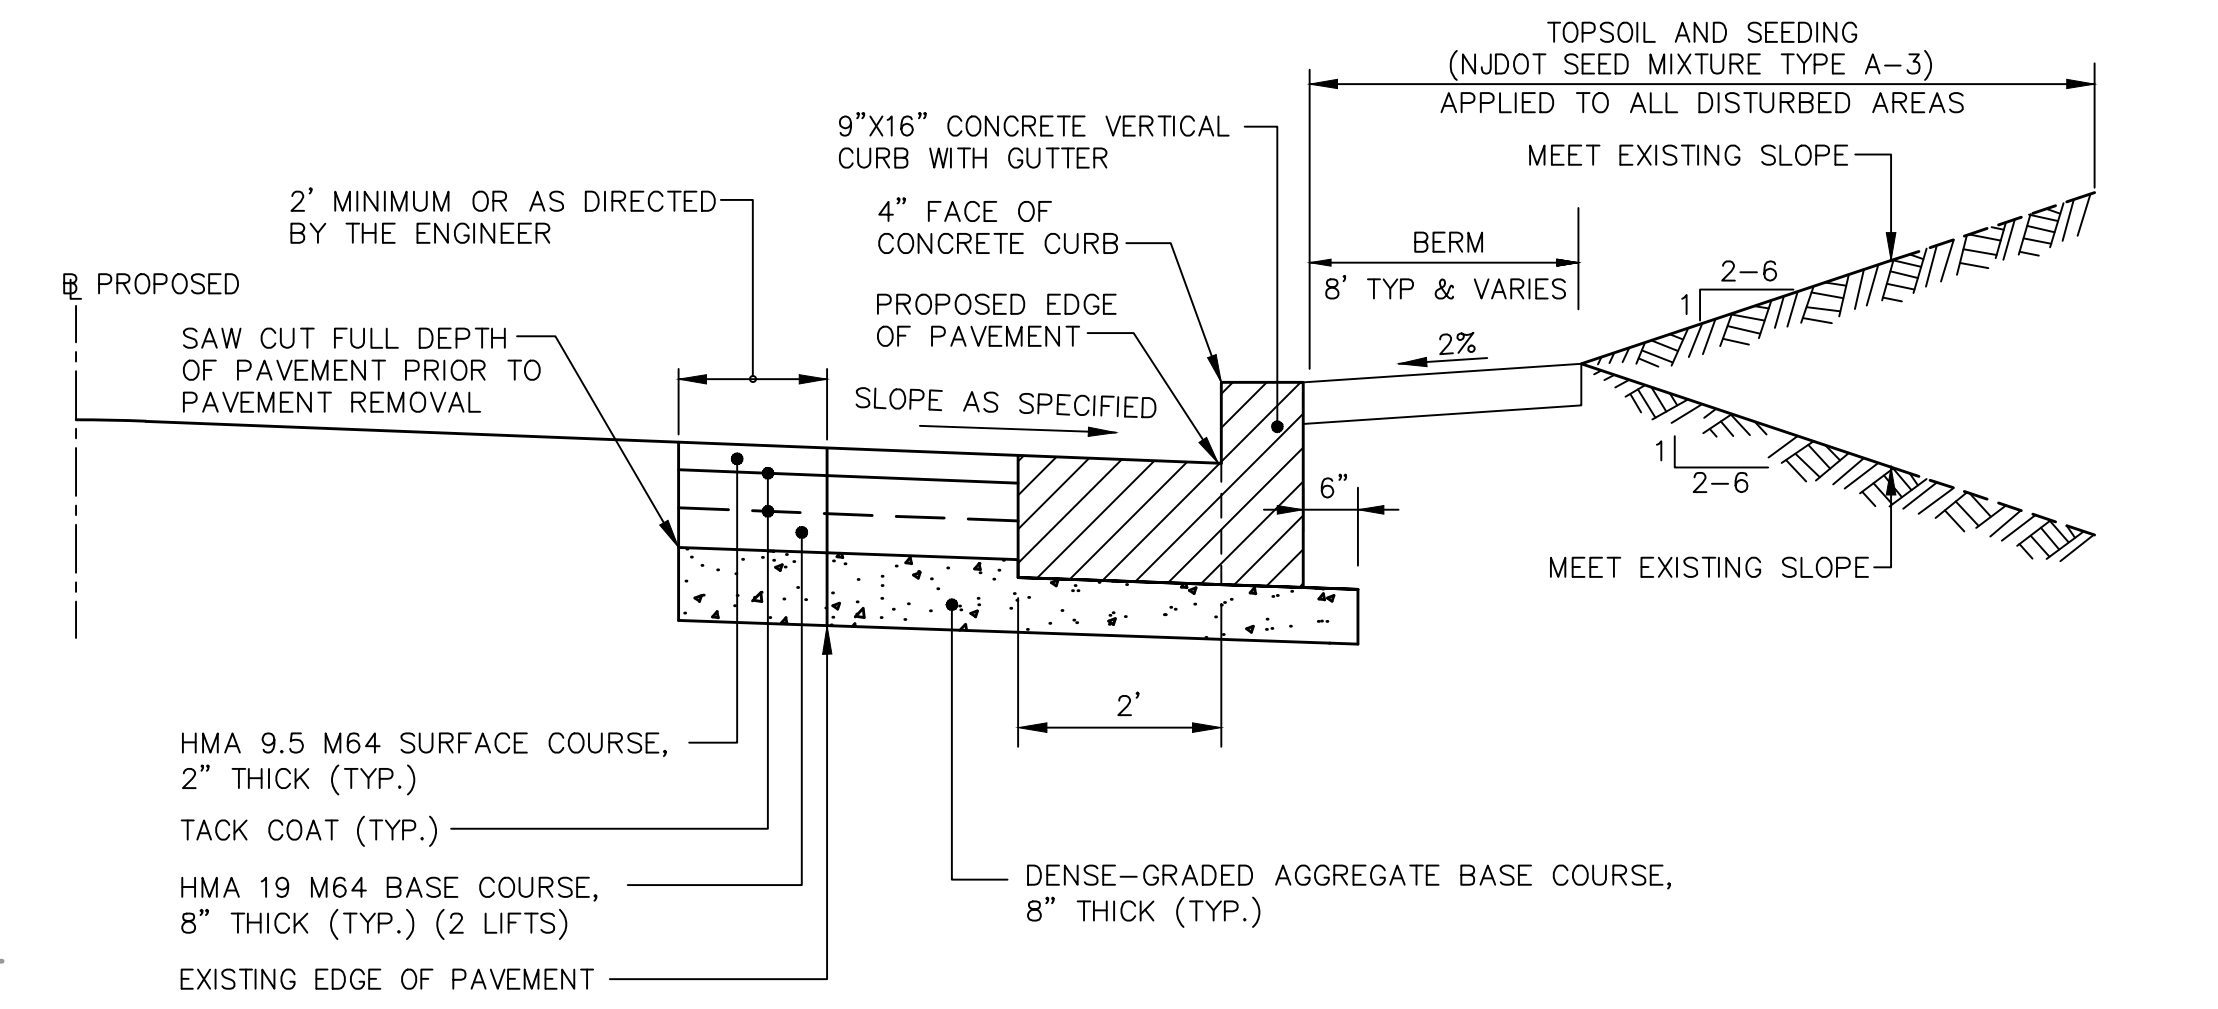

**TYPICAL ROAD-WIDENING DETAIL WITH CURB & GUTTER**  
**DETAIL "A"**  
**N.T.S.**

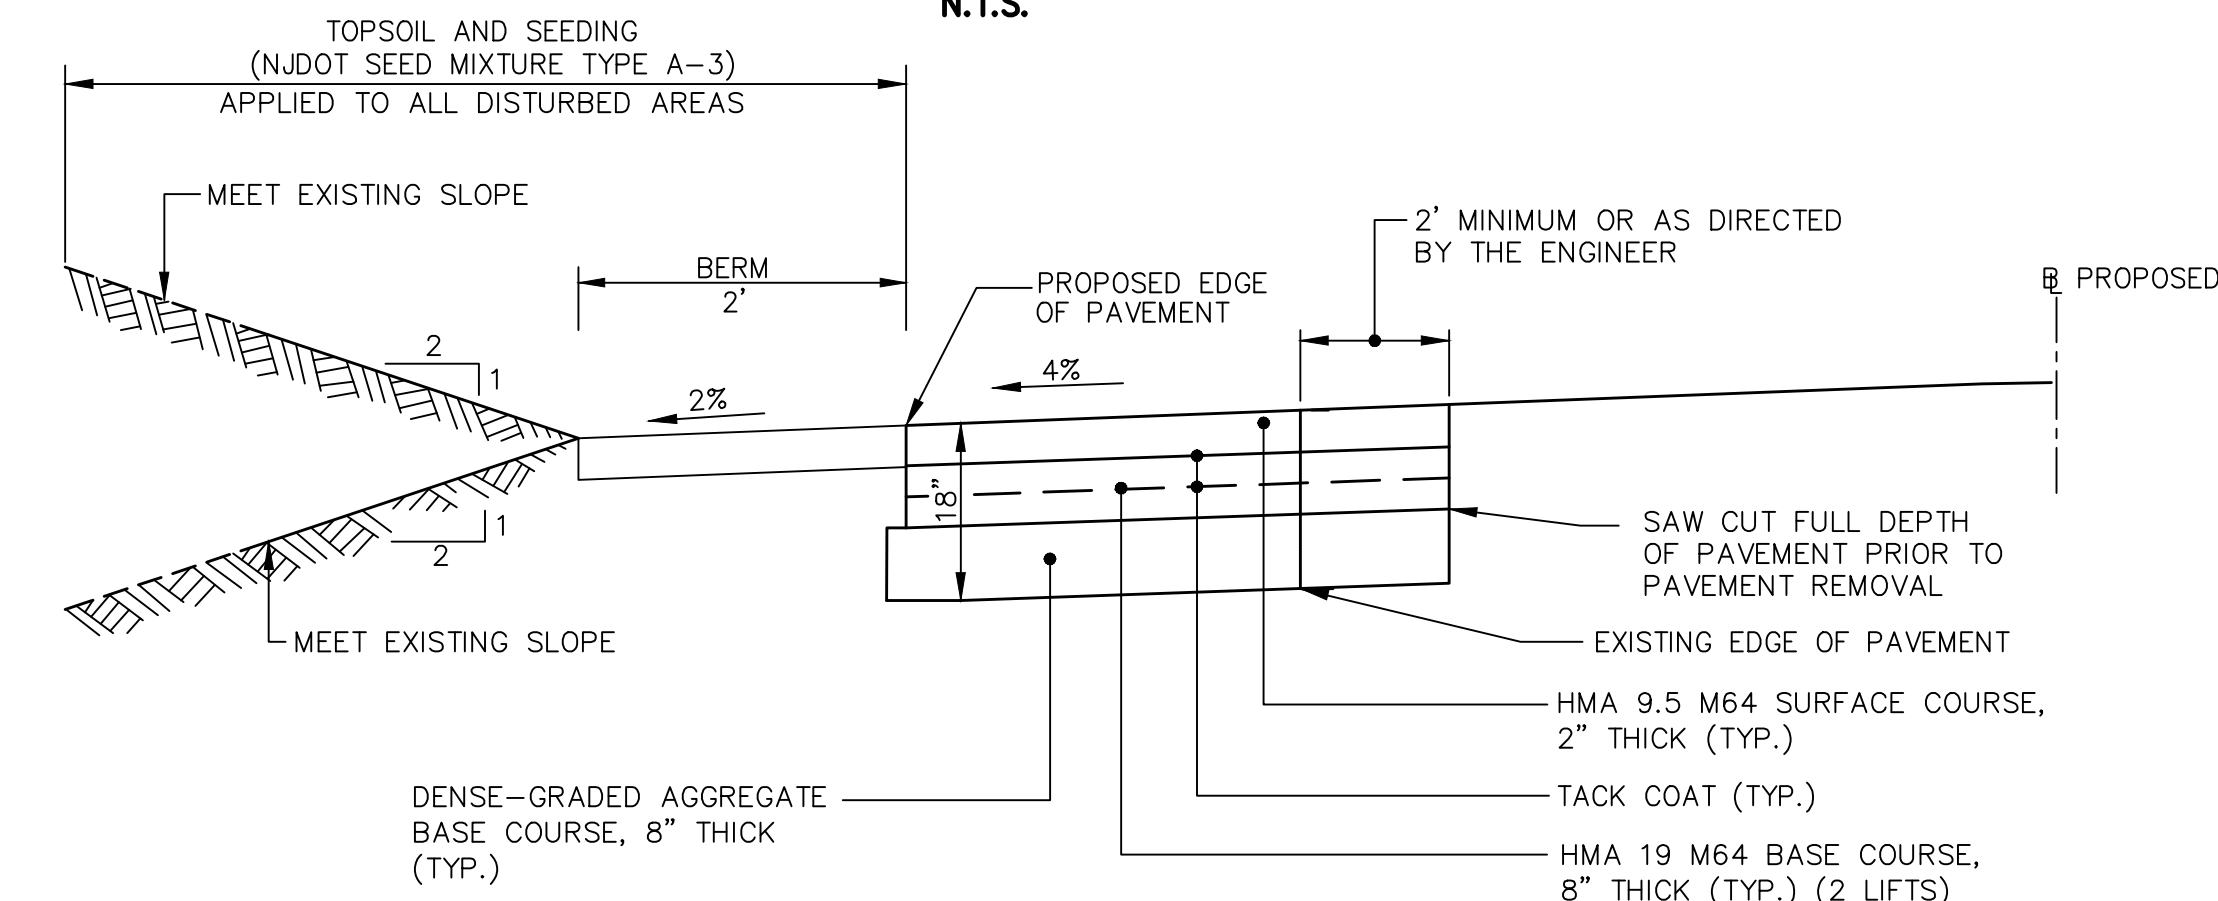

**TYPICAL ROAD-WIDENING DETAIL WITHOUT CURB**  
**DETAIL "B"**  
**N.T.S.**

Proposed Materials	
Item No.	To Be Constructed
157006M	Monument
202021P	Removal of Pavement
202009P	Excavation Unclassified
302042P	Dense Graded Aggregate Base Course, 8" Thick
401009P	HMA Milling, 3" Or Less
401021M	Hot Mix Asphalt Pavement Repair
401030M	Tack Coat
401036M	Prime Coat
401042M	Hot Mix Asphalt 9.5 M 64 Surface Course
401072M *	Hot Mix Asphalt 12.5 M 64 Intermediate Course
401096M	Hot Mix Asphalt 19 M 64 Base Course
606012P	Concrete Sidewalk, 4" Thick
606039P	Hot Mix Asphalt Driveway, 6" Thick
606084P	Detectable Warning Surface
607032P	9"X16" Concrete Vertical Curb With Gutter
610003M	Traffic Stripes, 4"
802021M	Tree Removal Over 6" to 12" Diameter
804000P	Topsoil Spreading, 5" Thick
806006P	Fertilizing and Seeding, Type A-3
809003P	STRAW MULCHING

Item No.	Description
a	Hot Mix Asphalt 9.5 M 64 Surface Course
b	Hot Mix Asphalt 19 M 64 Base Course
c	Dense Graded Aggregate, 8" Thick
d	9"X16" White Concrete Vertical Curb
e	Concrete Sidewalk, 4" Thick

NOTE:  
 \* QUANTITIES FOR THIS ITEM SHOWN IN CROSS SECTION PLANS UNDER "SBC"

**wsp**

WSP USA SOLUTIONS, INC.  
 CERTIFICATE OF AUTHORIZATION NO. 24GA27933700

MICHAEL DUNN  
 PROFESSIONAL ENGINEER

N.J. LIC. No. 24GE04500000


DATE \_\_\_\_\_

**TYPICAL SECTIONS**


IMPROVEMENTS TO  
**PRINCETON-HIGHTSTOWN ROAD**  
**COUNTY ROUTE No. 571**  
 FROM STA. 30+00.00 TO STA. 54+00.00  
 TOWNSHIP OF WEST WINDSOR, MERCER COUNTY

DES BY	DATE	SCALE	AS SHOWN	SHEET No.
CHKD BY	DATE	SCALE	AS SHOWN	
DRAWN BY	DATE	SCALE	AS SHOWN	
CHKD BY	DATE	SCALE	AS SHOWN	

TS-1  
 TS-6

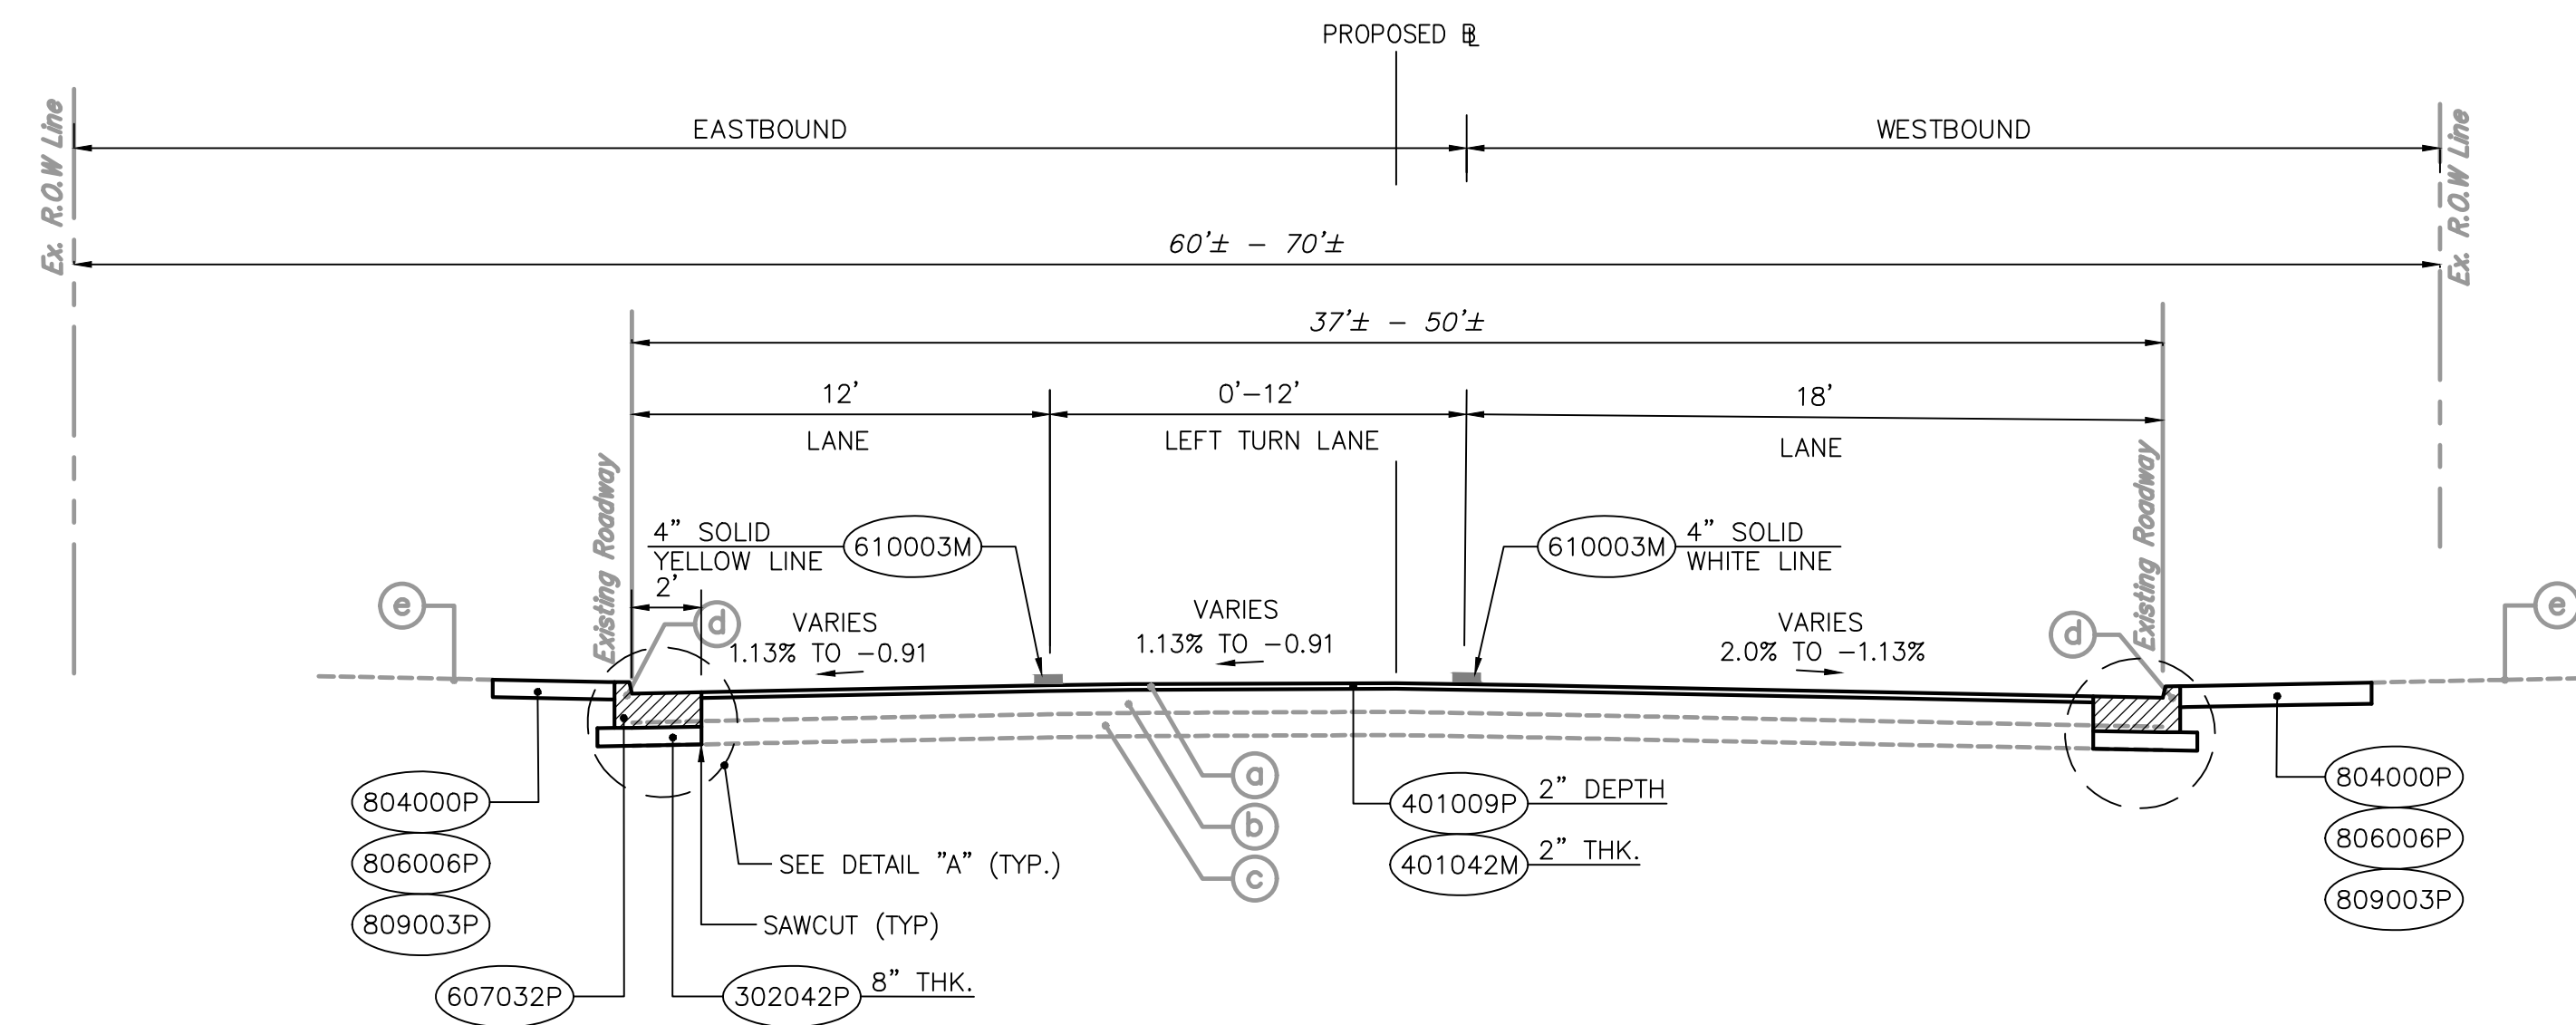


STA 0+00 TO 2+21.69  
ALEXANDER ROAD  
N.T.S.

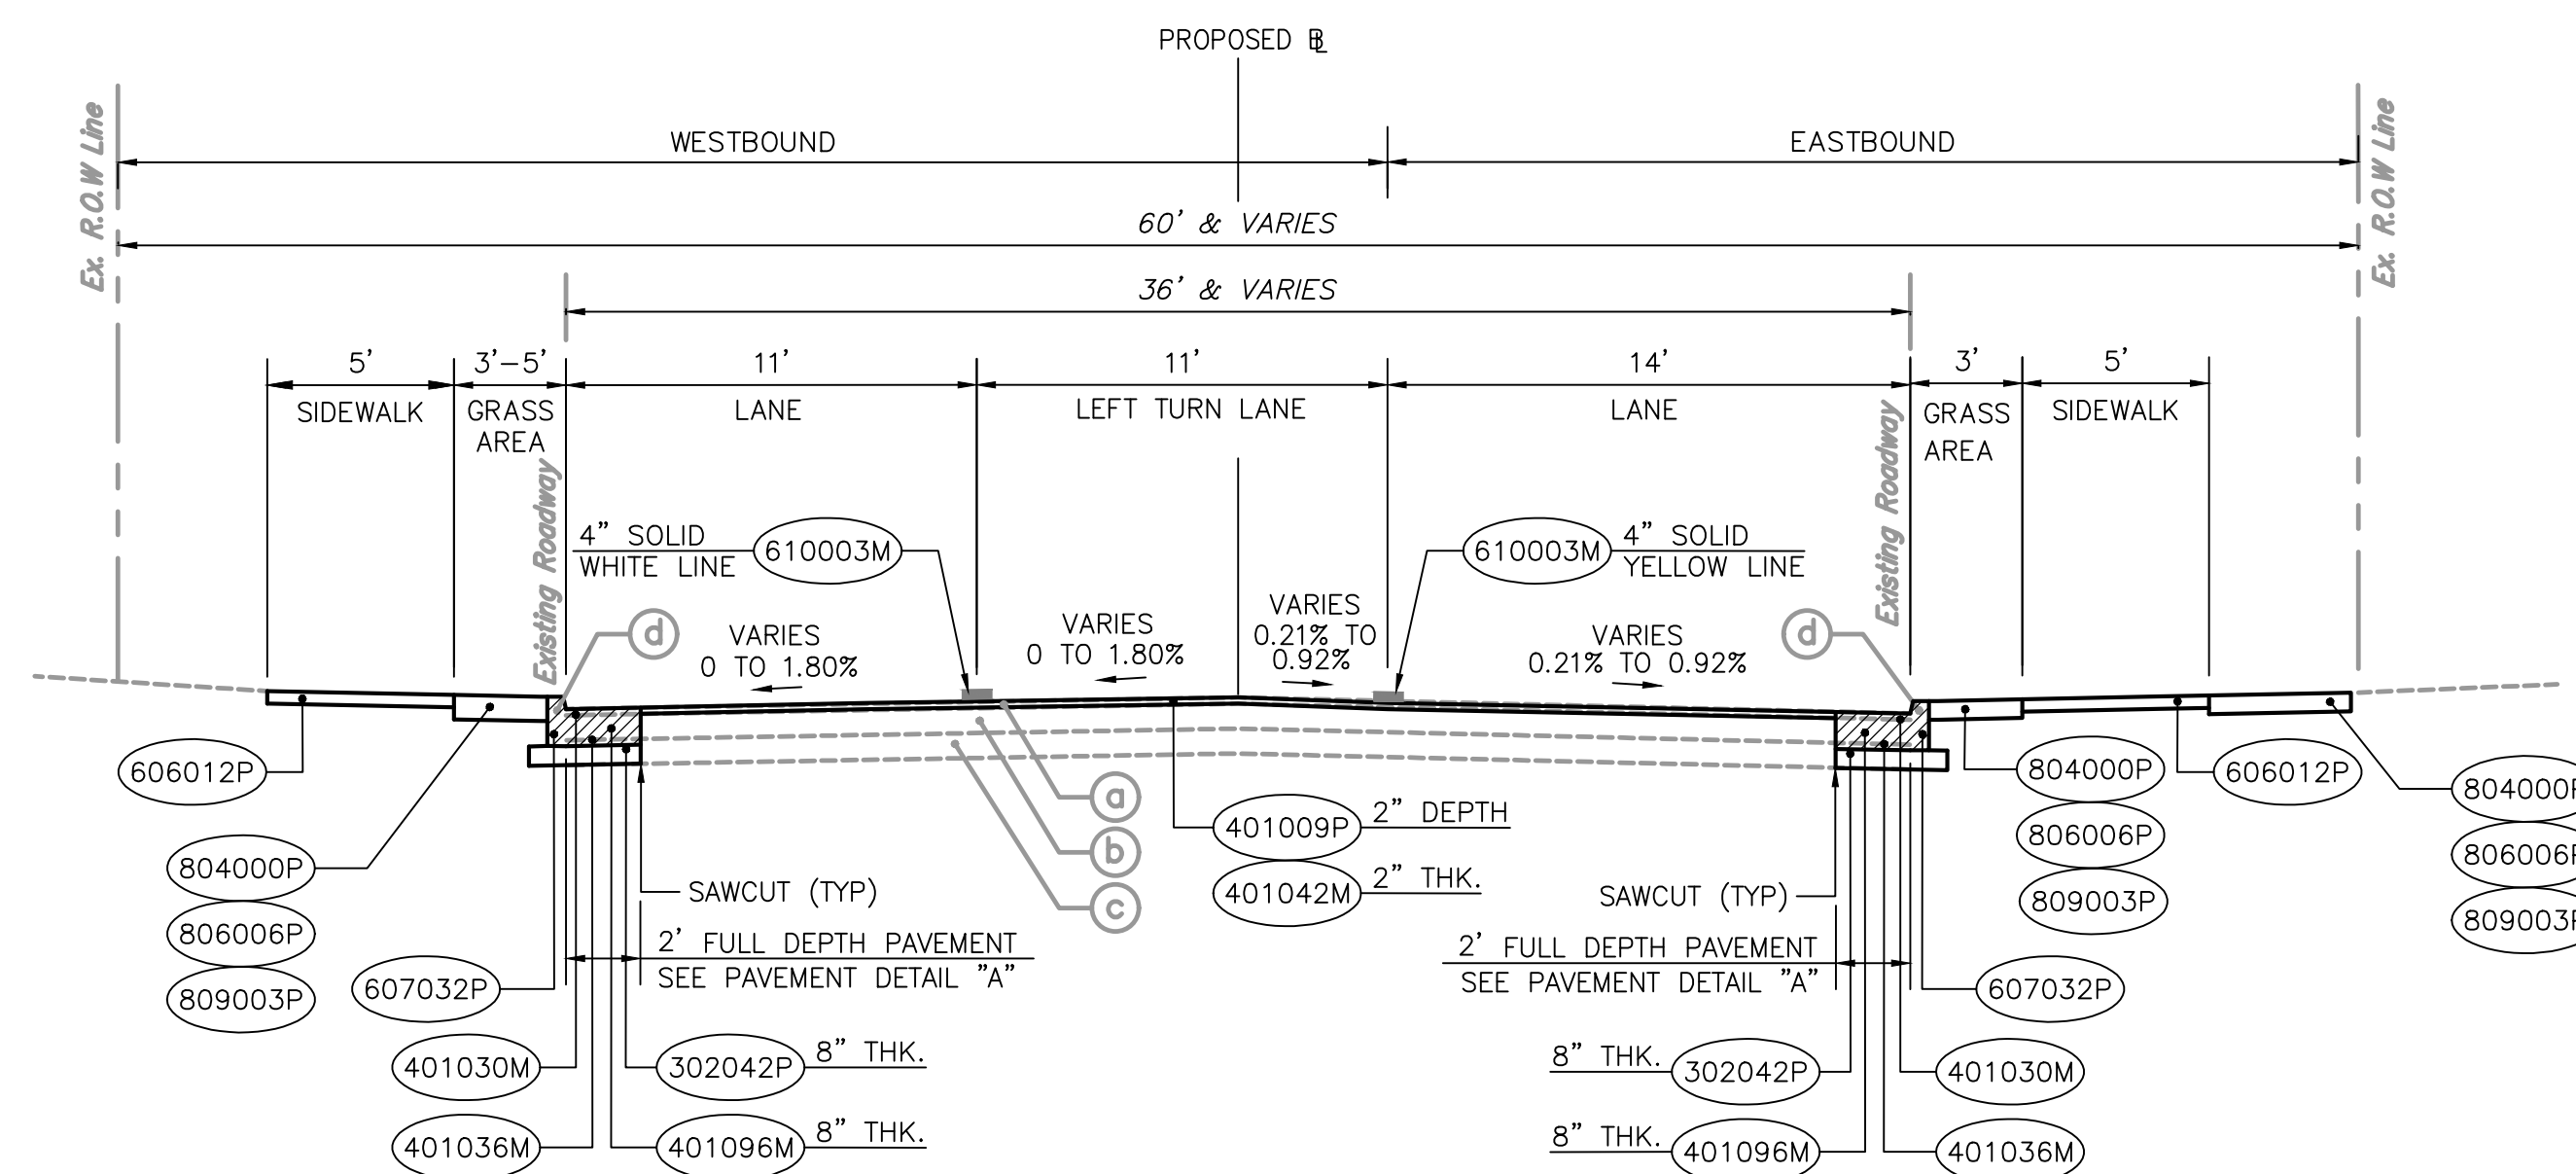

STA 0+00 TO 1+00.57  
SHERBROOKE DRIVE  
N.T.S.

pw:\bgh-eus2-pw-bentley.com\bgh-eus2-pw-11\Documents\Transportation Eng BUD\Delaware Valley Regional Planning Commission\2005163-Route 571 Final Design\Technical\Cadd-Contract 2\Sheet Files\03\_Typical Sections.dwg, 18/2025


TS-6  
TS-6

 WSP USA SOLUTIONS, INC. CERTIFICATE OF AUTHORIZATION NO. 24GA27933700		<b>TYPICAL SECTIONS</b>			
		IMPROVEMENTS TO <b>PRINCETON-HIGHTSTOWN ROAD</b> COUNTY ROUTE No. 571 FROM STA. 30+00.00 TO STA. 54+00.00 TOWNSHIP OF WEST WINDSOR, MERCER COUNTY			
DES BY	DATE	SCALE	AS SHOWN	SHEET No.	
CHKD BY	DATE	FLO.WK.BY			
DRAWN BY	DATE	BK			
CHKD BY	DATE	APPD BY			


MICHAEL DUNN  
PROFESSIONAL ENGINEER  
N.J. LIC. No. 24GE04500000

DATE \_\_\_\_\_


pw:\bgh-eus2-pw-bentley.com\gh-eus2-pw-11\Documents\Transportation\Eng\BUD\Delaware Valley Regional Planning Commission\2005163-Route 571 Final\Technical\Cadd-Contract 2\Sheet Files\03\_Typical Sections.dwg, 1/8/2025

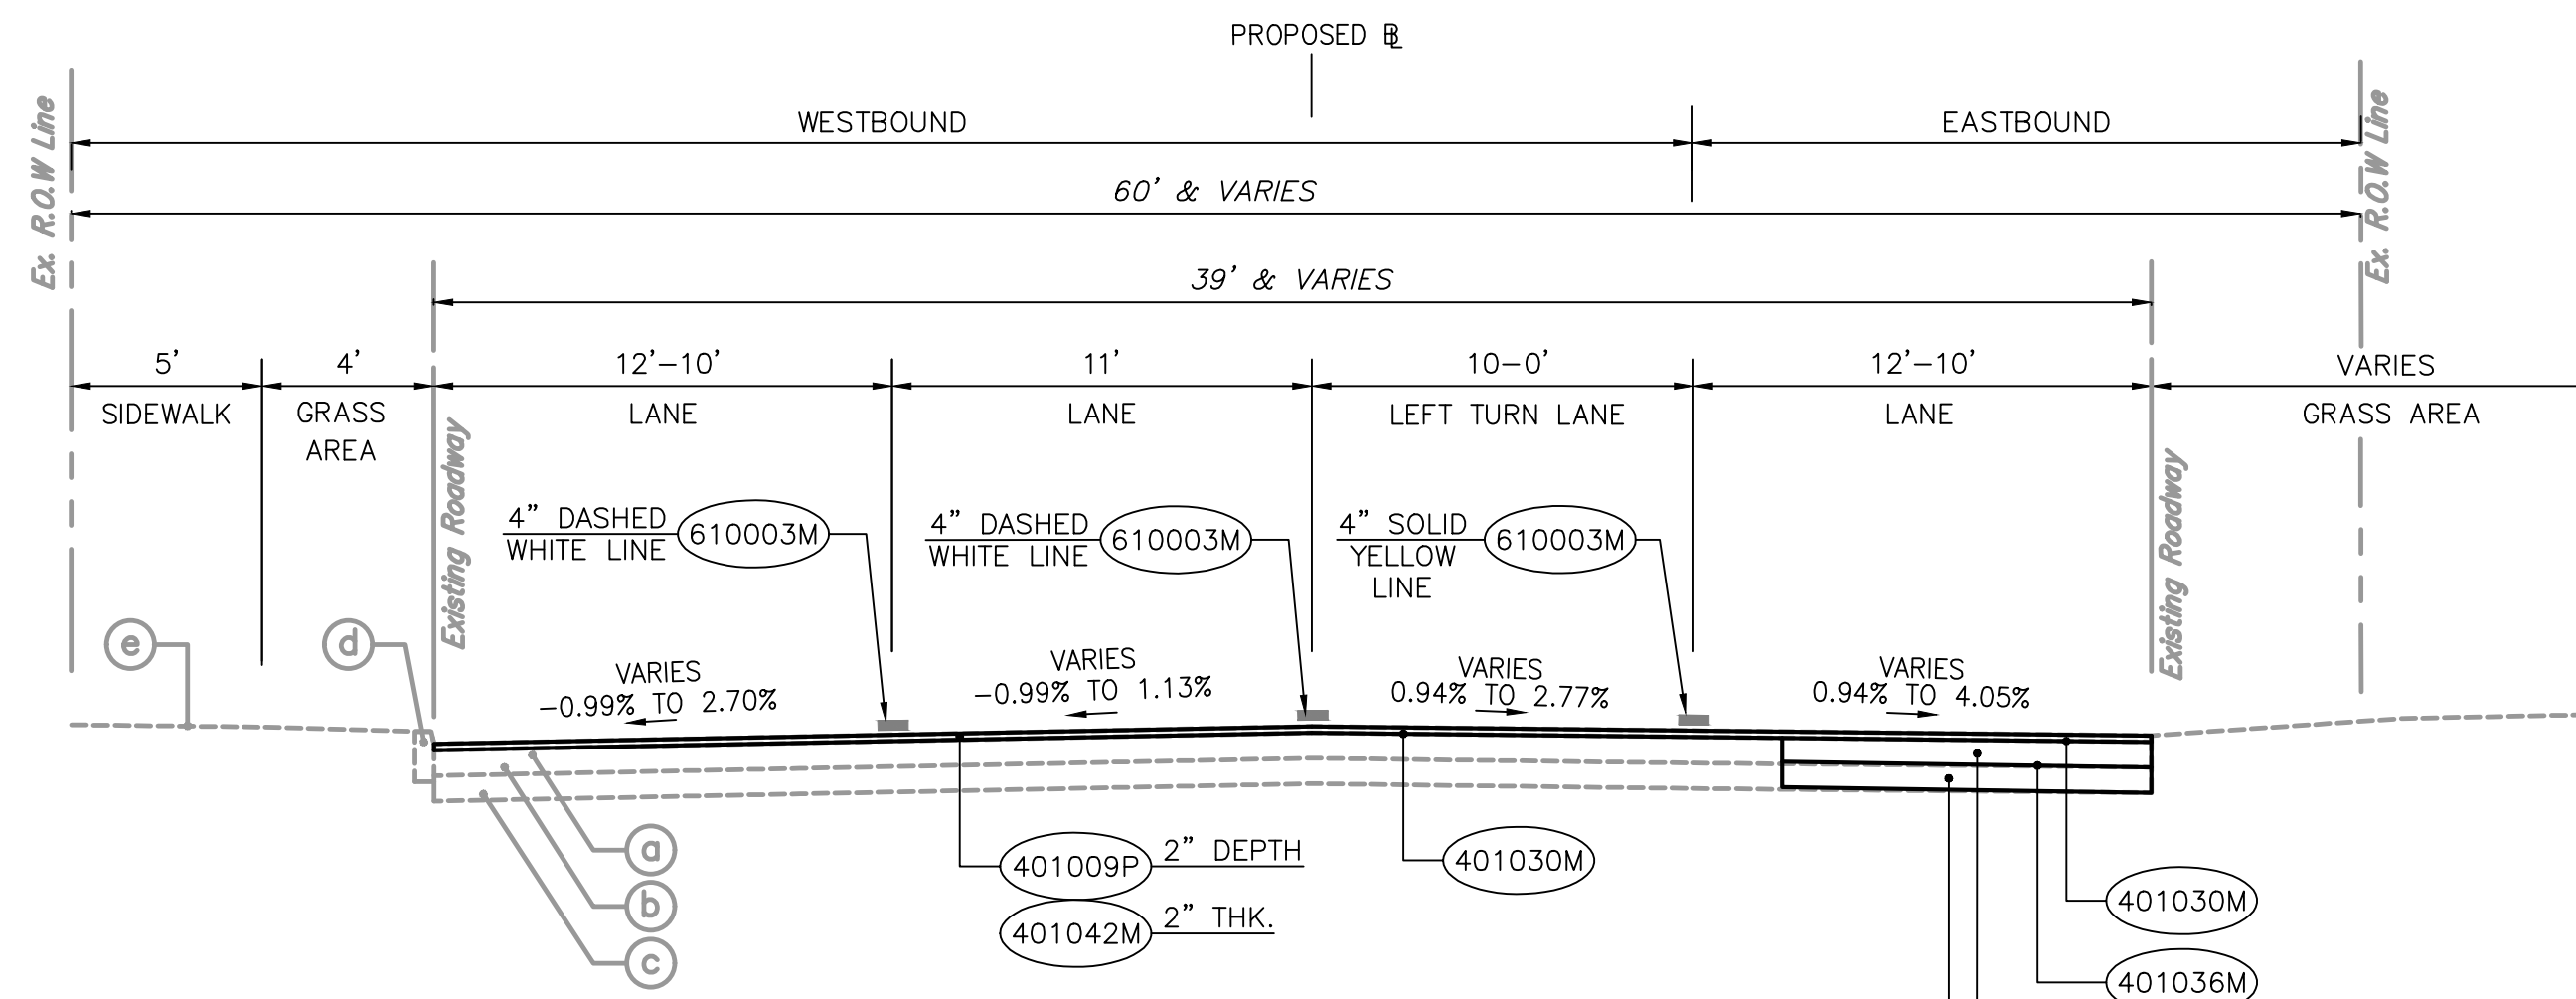

**STA 6+40 TO 8+99.15**  
**GROVERS MILL ROAD B.L. & P.G.L.**  
**COUNTY ROUTE 638**  
**N.T.S.**

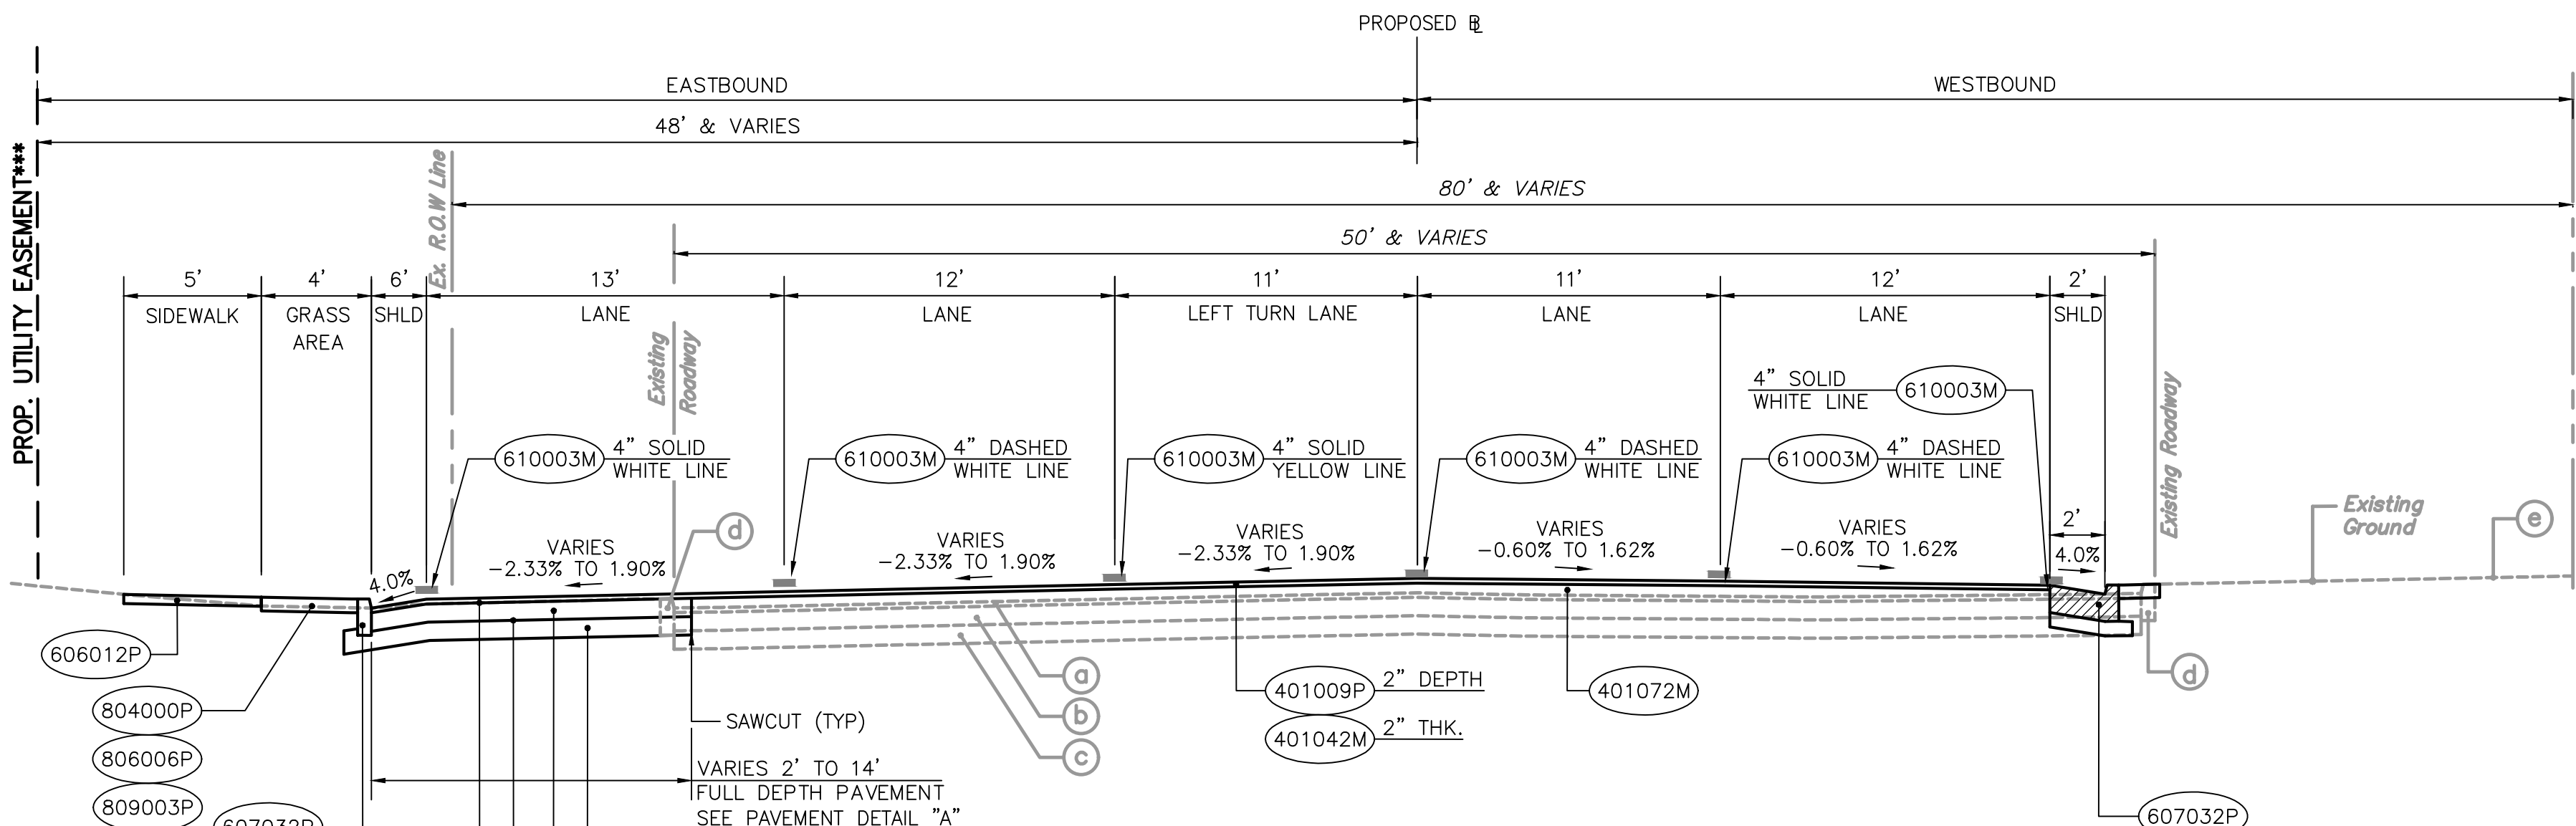

**STA 10+00 TO 13+50.30**  
**CLARKVILLE ROAD**  
**COUNTY ROUTE 638**  
**N.T.S.**

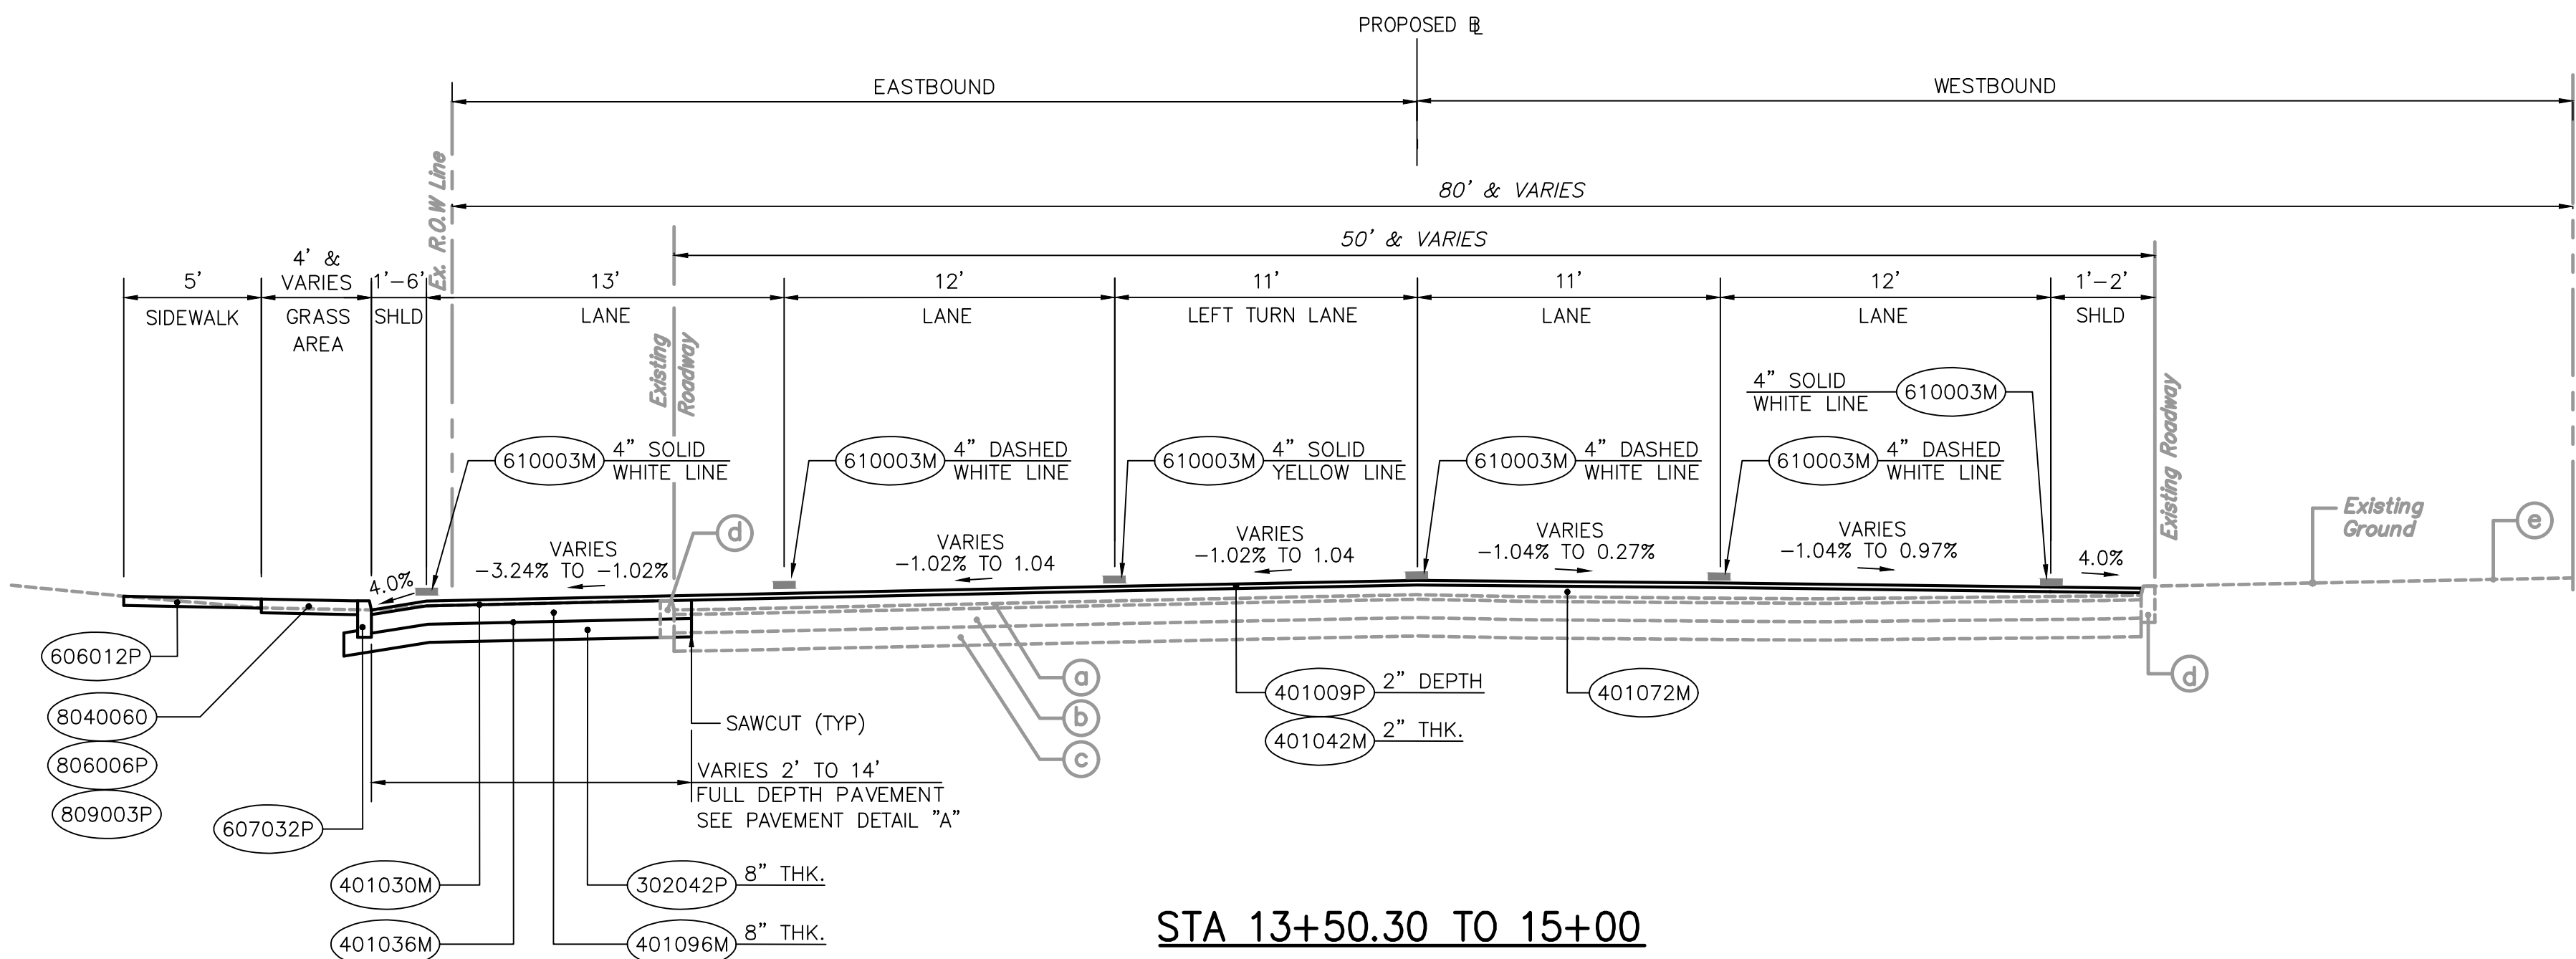




**STA 13+50.30 TO 15+00**  
**CLARKVILLE ROAD**  
**COUNTY ROUTE 638**  
**N.T.S.**

TS-5  
TS-6

  
**WSP**  
 WSP USA SOLUTIONS, INC.  
 CERTIFICATE OF AUTHORIZATION NO. 24GA27933700  
 MICHAEL DUNN  
 PROFESSIONAL ENGINEER  
 N.J. LIC. No. 24GE04500000  
 DATE

TYPICAL SECTIONS				
IMPROVEMENTS TO				
PRINCETON-HIGHTSTOWN ROAD				
COUNTY ROUTE No. 571				
FROM STA. 30+00.00 TO STA. 54+00.00				
TOWNSHIP OF WEST WINDSOR, MERCER COUNTY				
DES BY	DATE	SCALE	AS SHOWN	SHEET No.
	DECEMBER, 2023			
CHKD BY	DATE	FLO.WK.BY		
	DECEMBER, 2023			
DRAWN BY	DATE	BK		
	DECEMBER, 2023			
CHKD BY	DATE	APPD BY		
	DECEMBER, 2023			

pw:\bgh-eus2-pw-bentley.com\bgh-eus2-pw-11\Documents\Transportation\Commission2005163-Route 571 Final Design\Technical\Cadd-Contract 2\Sheet Files\03\_Typical Sections.dwg, 18/2025

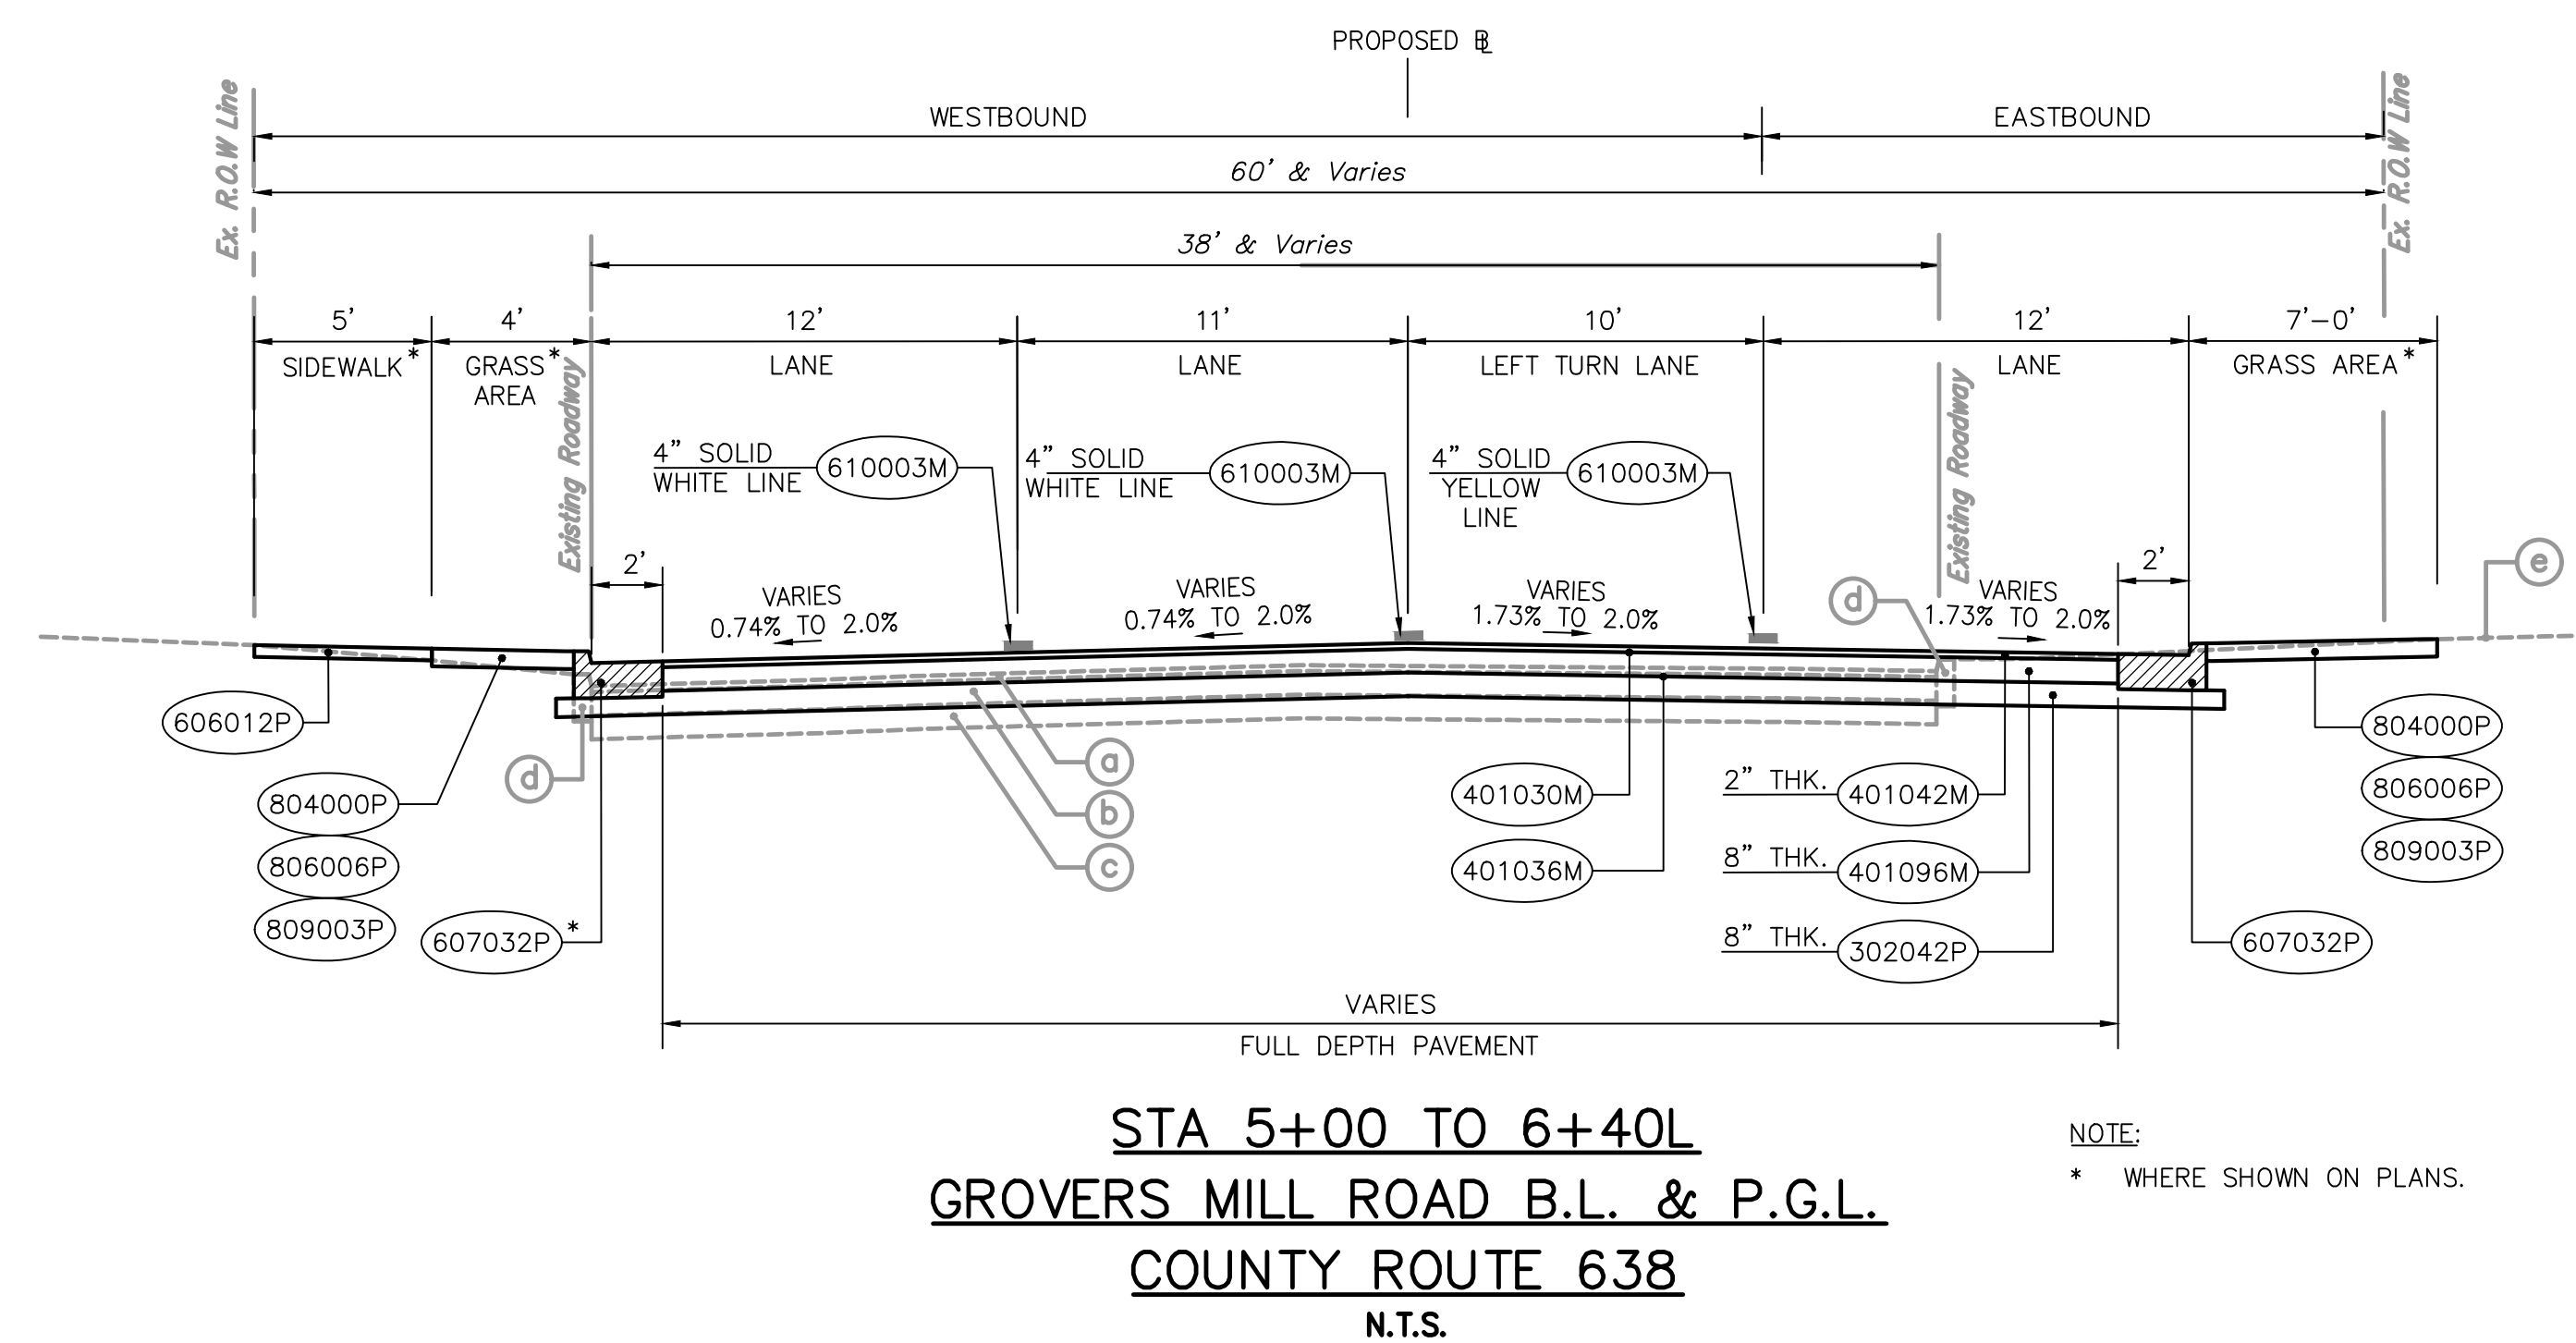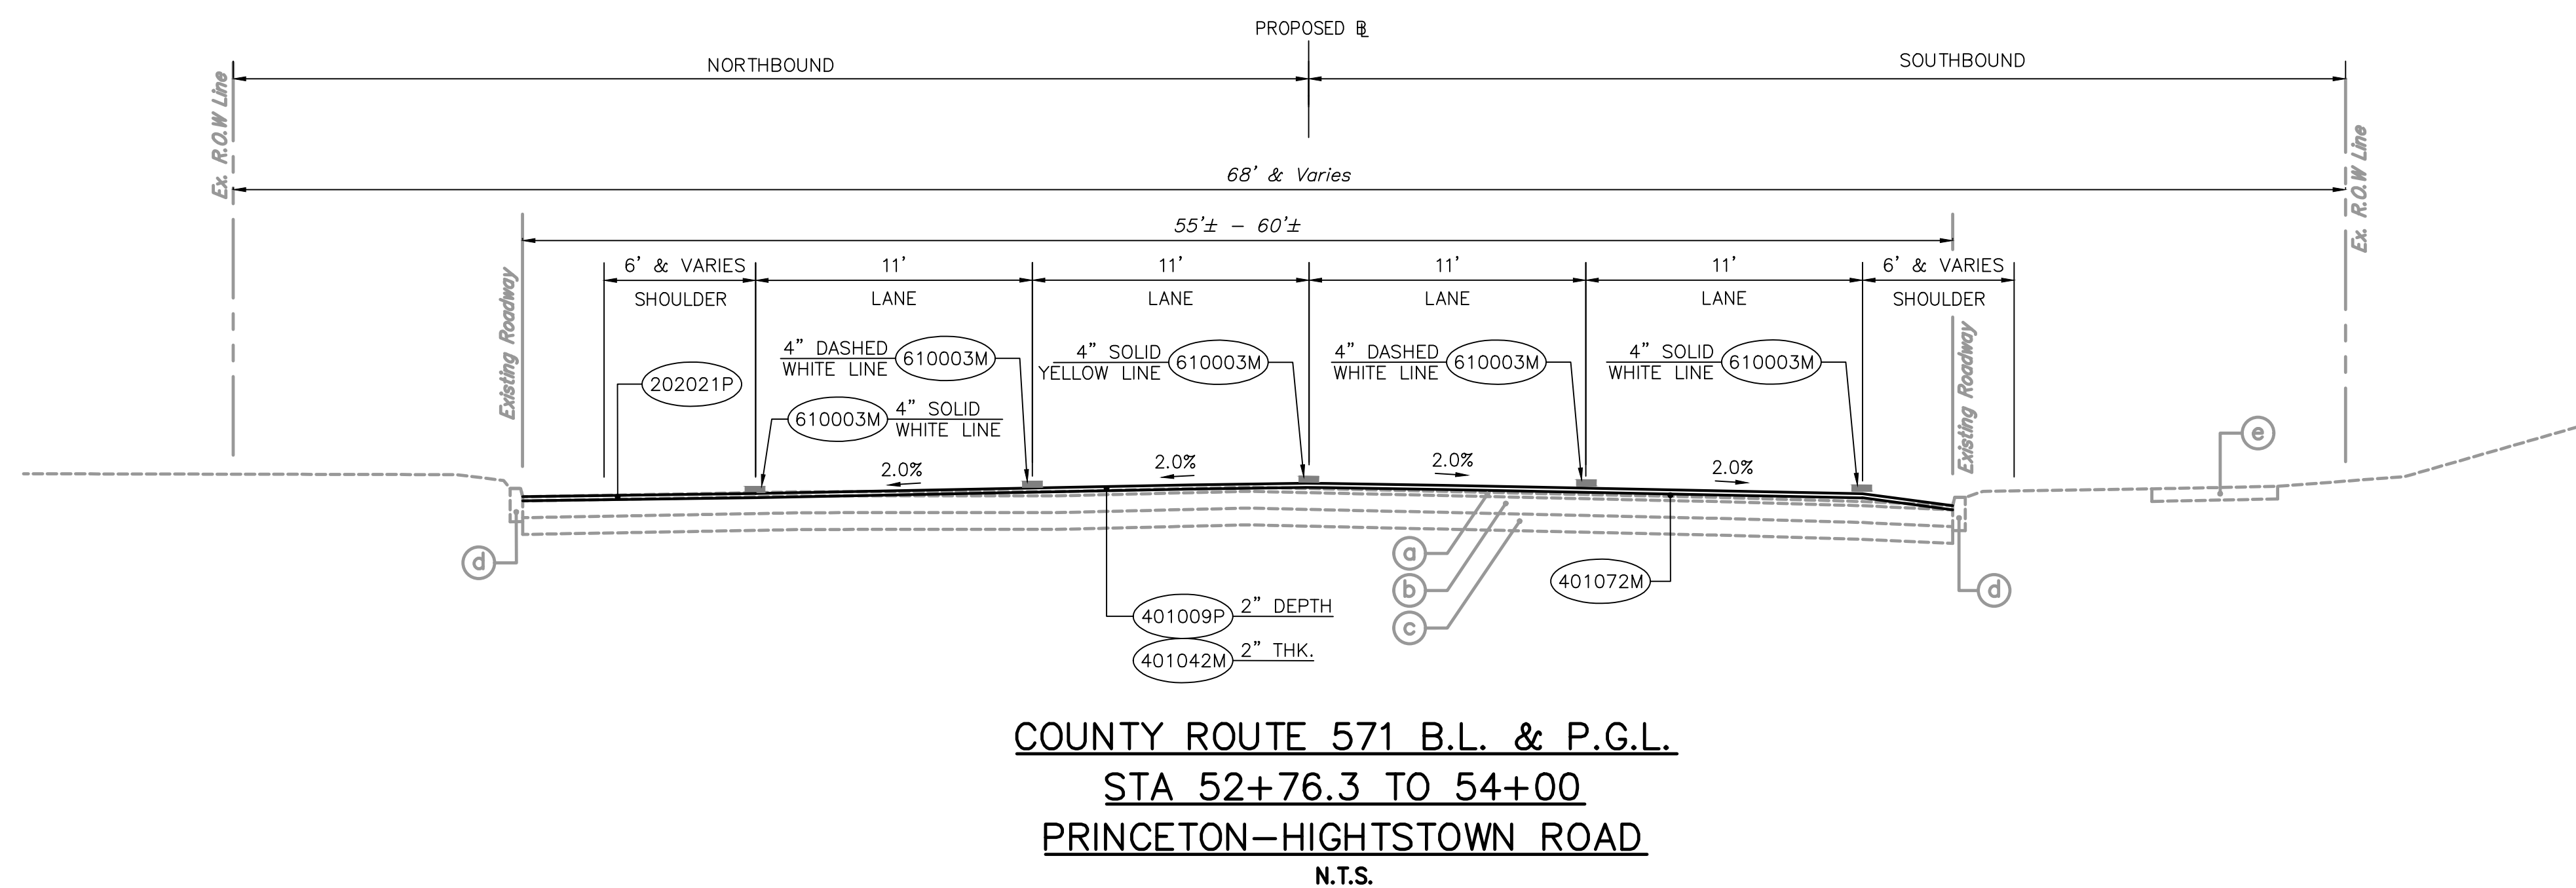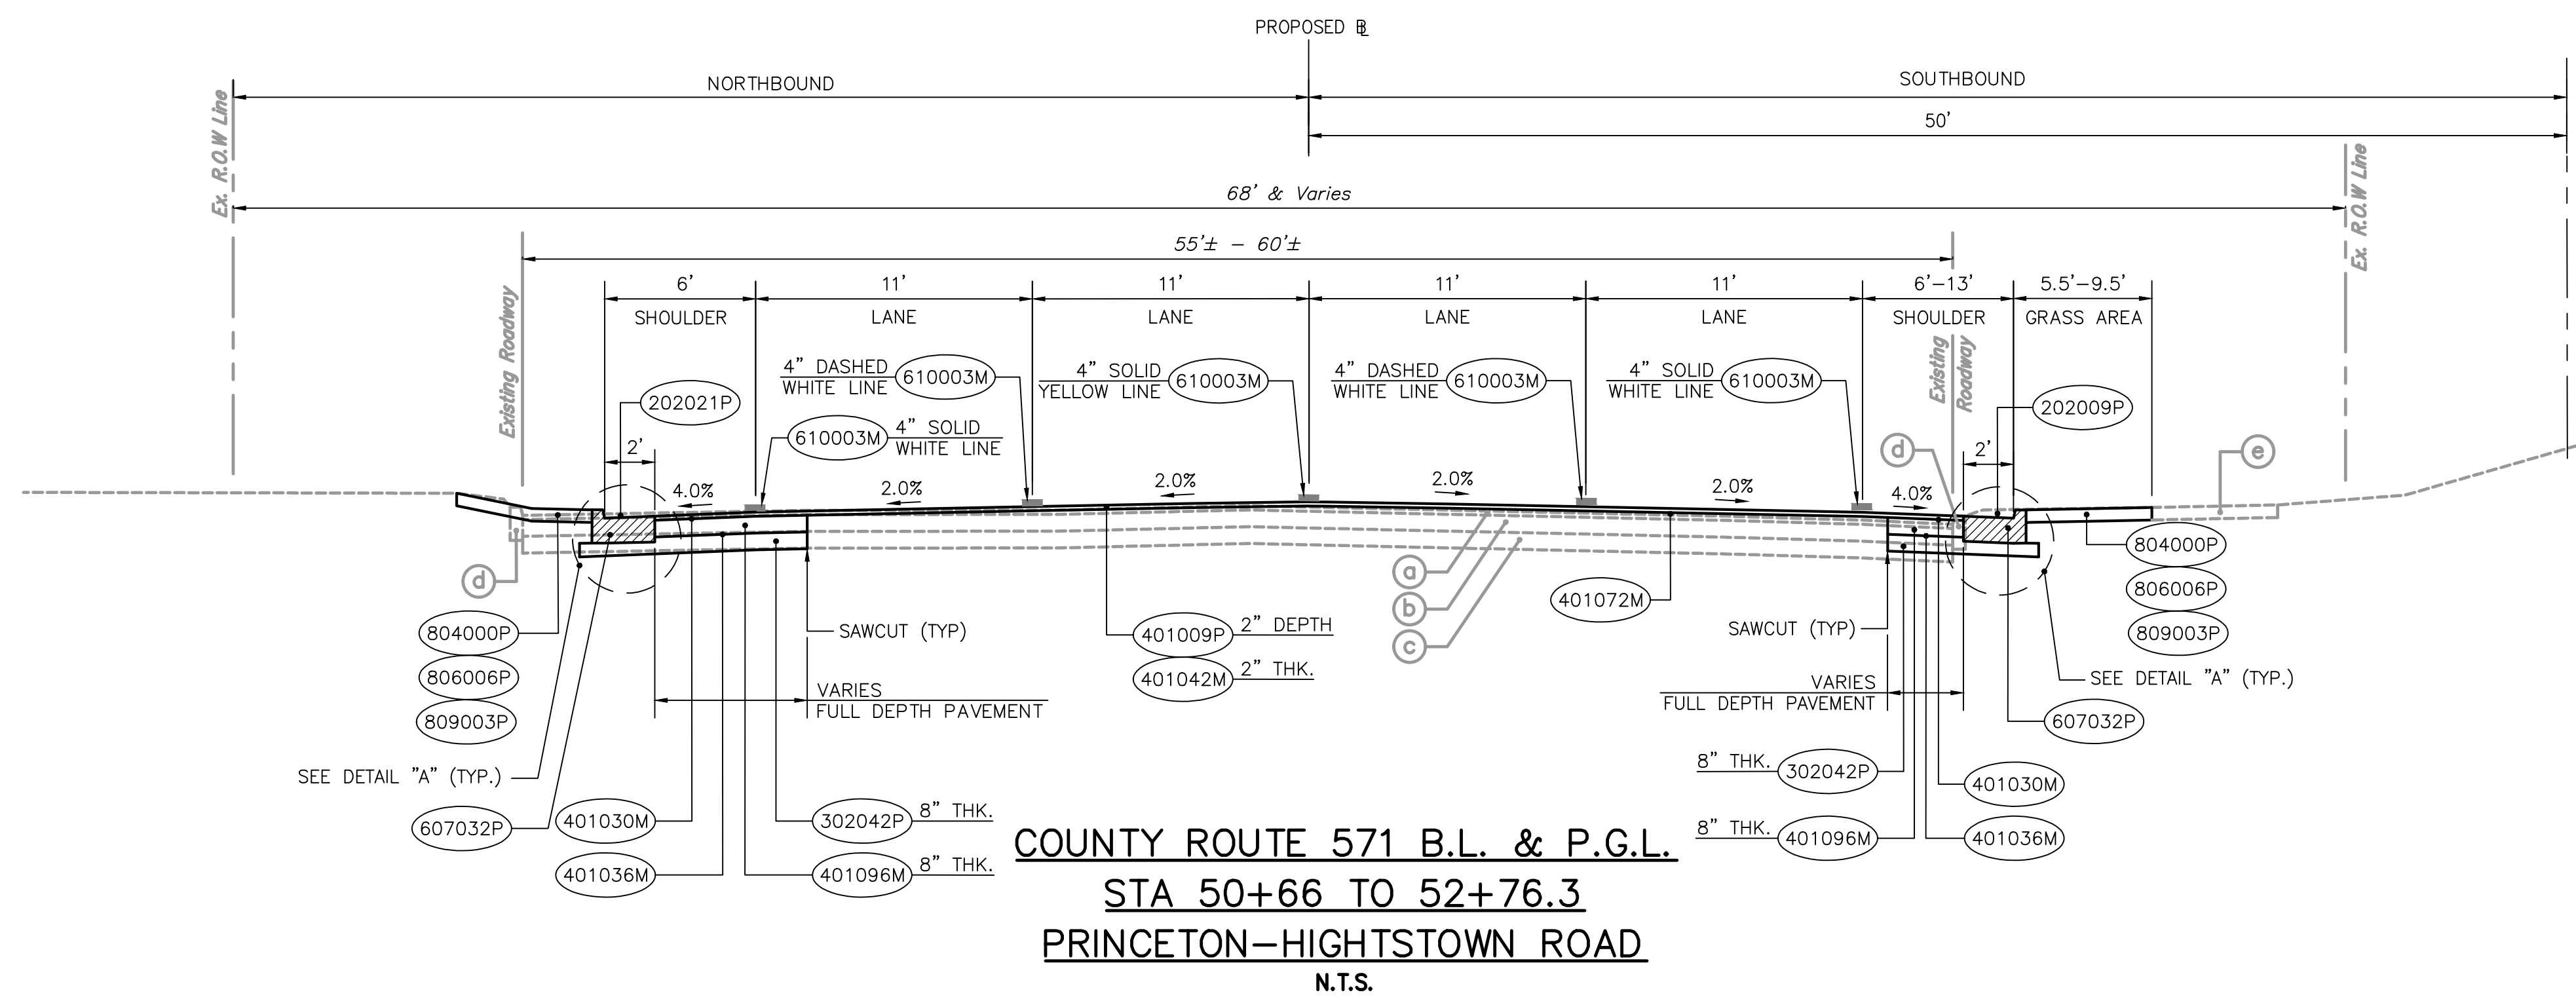

NOTE:  
\* WHERE SHOWN ON PLANS.

**wsp**

WSP USA SOLUTIONS, INC.  
 CERTIFICATE OF AUTHORIZATION NO. 24GA27933700

MICHAEL DUNN  
 PROFESSIONAL ENGINEER


N.J. LIC. No. 24GE04500000

DATE \_\_\_\_\_

TYPICAL SECTIONS			
IMPROVEMENTS TO PRINCETON-HIGHTSTOWN ROAD COUNTY ROUTE No. 571 FROM STA. 30+00.00 TO STA. 54+00.00 TOWNSHIP OF WEST WINDSOR, MERCER COUNTY			
DES. BY	DATE	SCALE	AS SHOWN
CHKD BY	DATE	FLO. WK. BY	
DRAWN BY	DATE	BK	
CHKD BY	DATE	APPD BY	


TS-4  
TS-6

pw:\bgh-eus2-pw-bentley.com\bgh-eus2-pw-11\Documents\Transportation\Eng\BUDelaware Valley Regional Planning Commission\2005163-Route 571 Final Design\Technical\Cadd-Contract 2\Sheet Files\03\_Typical Sections.dwg, 18/2025

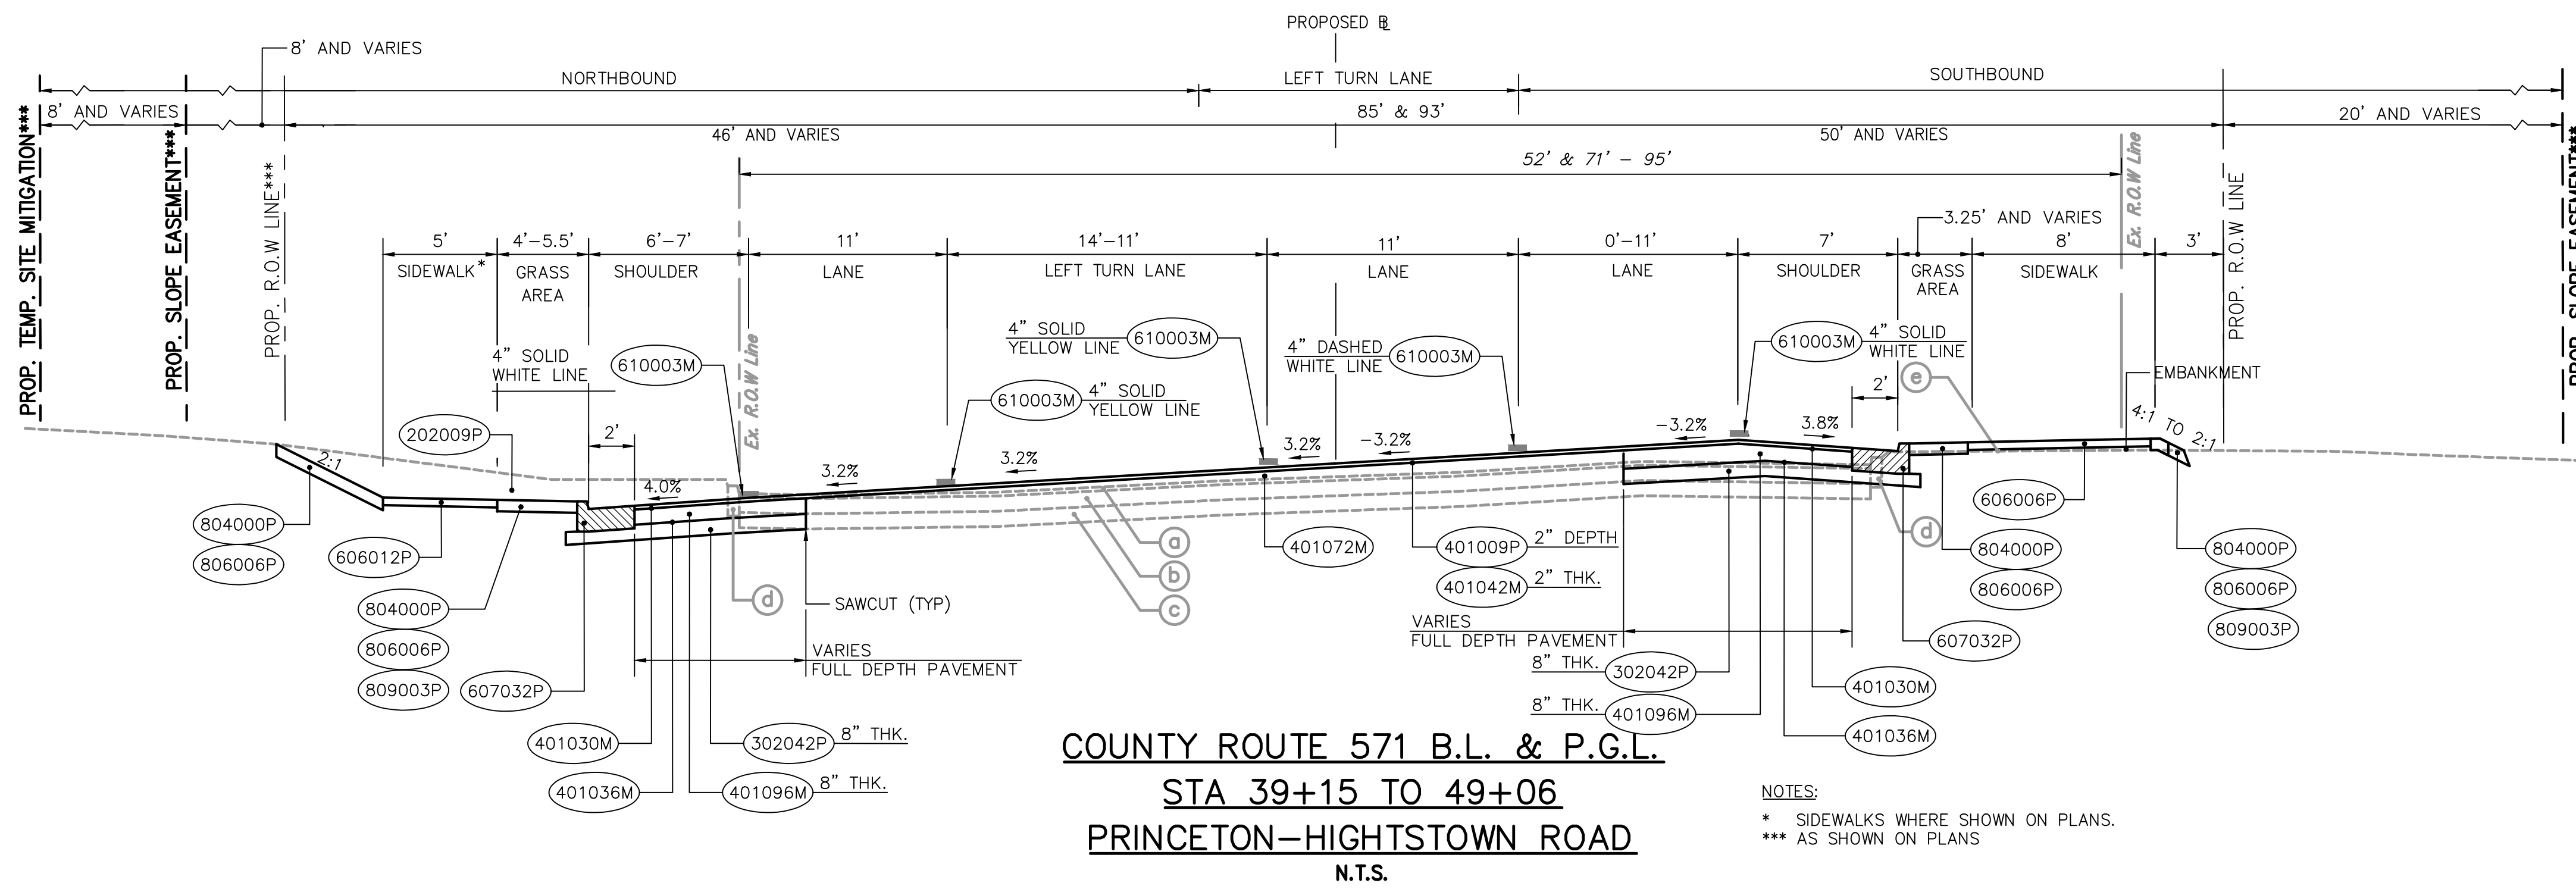

**COUNTY ROUTE 571 B.L. & P.G.L.**  
**STA 39+15 TO 49+06**  
**PRINCETON-HIGHTSTOWN ROAD**  
**N.T.S.**


NOTES:  
 \* SIDEWALKS WHERE SHOWN ON PLANS.  
 \*\*\* AS SHOWN ON PLANS

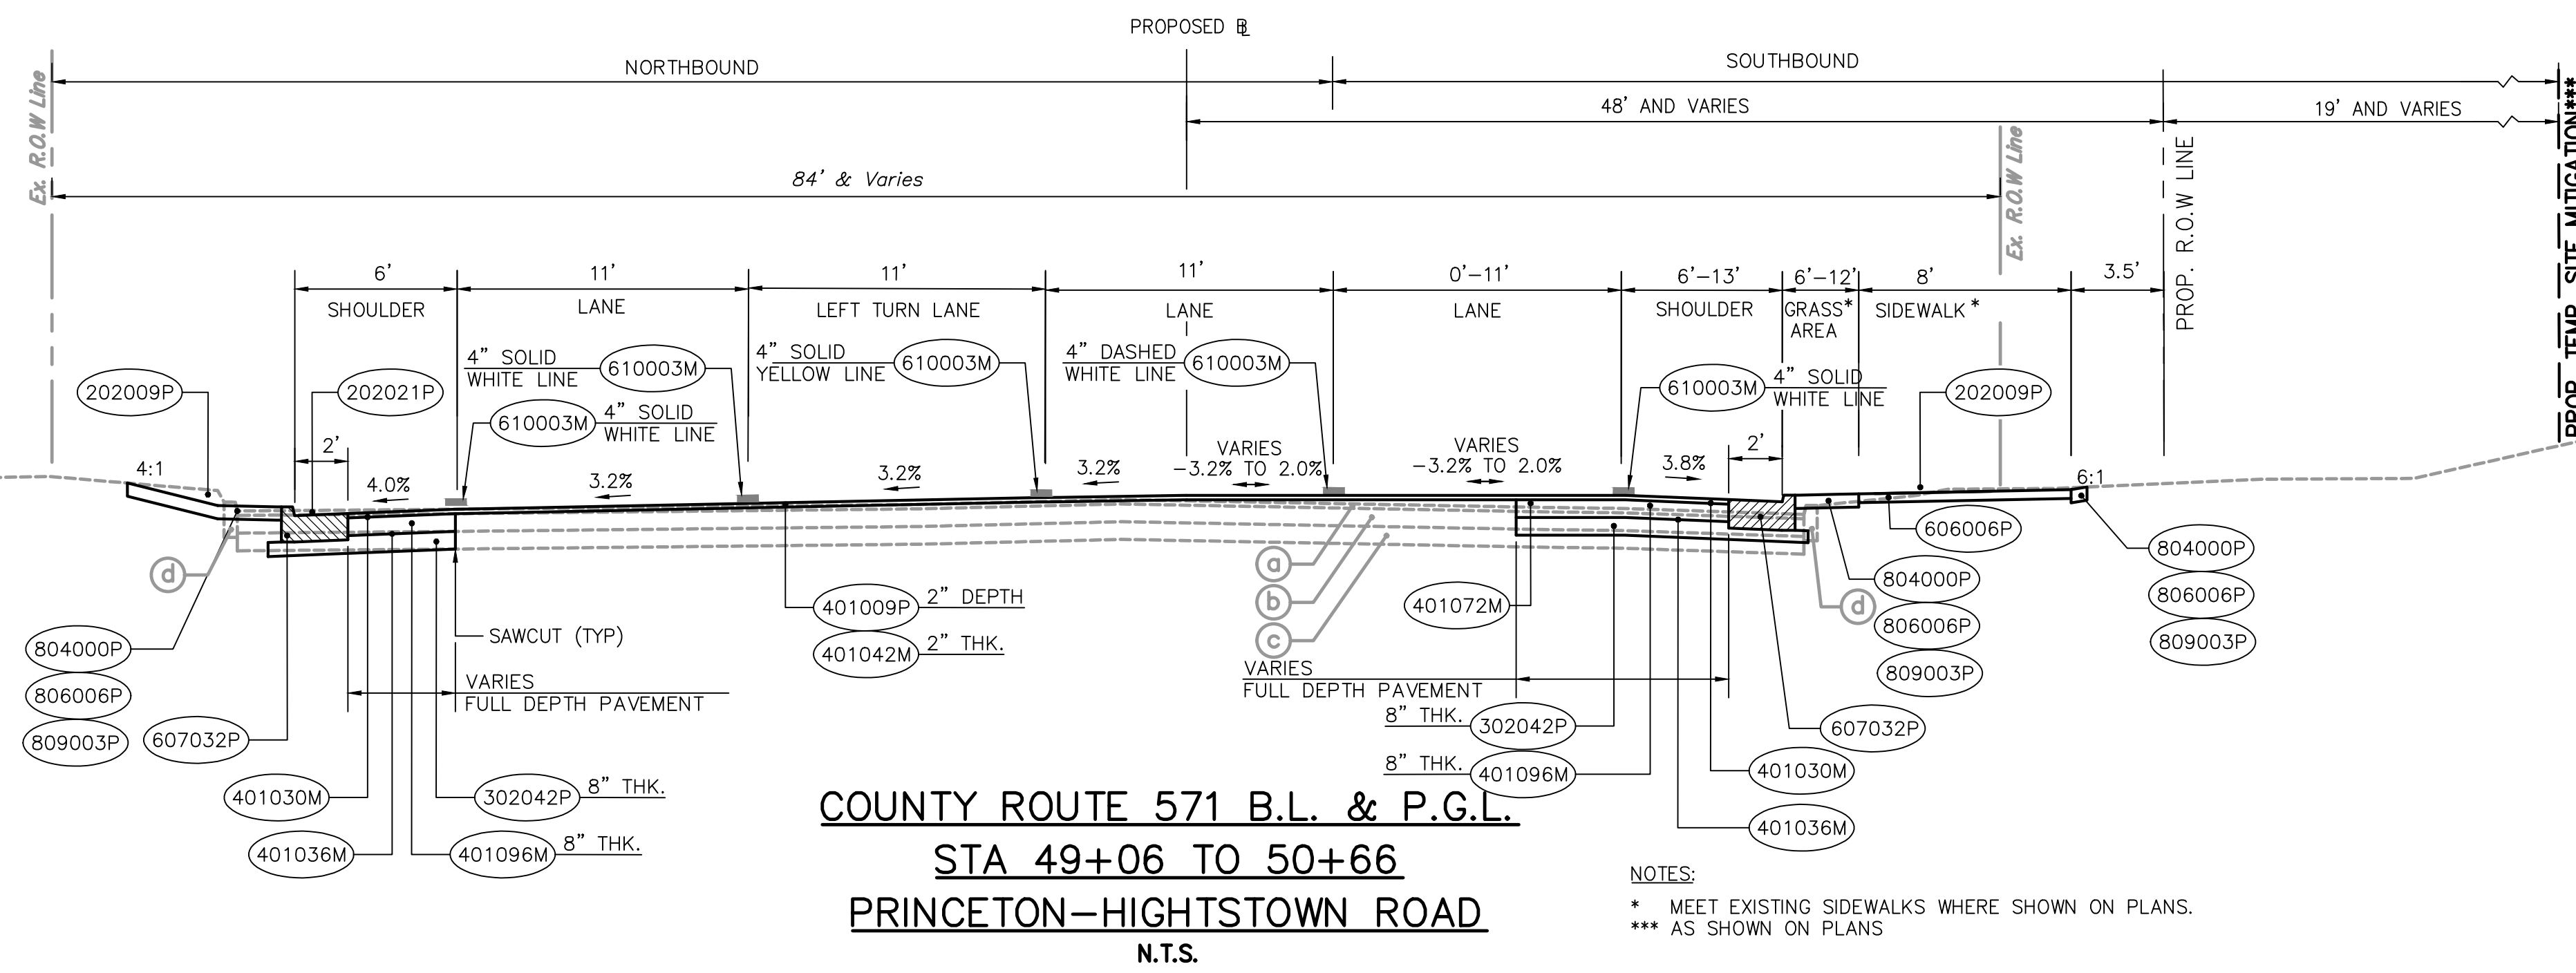


**COUNTY ROUTE 571 B.L. & P.G.L.**  
**STA 49+06 TO 50+66**  
**PRINCETON-HIGHTSTOWN ROAD**  
**N.T.S.**

NOTES:  
 \* MEET EXISTING SIDEWALKS WHERE SHOWN ON PLANS.  
 \*\*\* AS SHOWN ON PLANS


TS-3  
 TS-6

 WSP USA SOLUTIONS, INC. CERTIFICATE OF AUTHORIZATION NO. 24GA27933700		<b>TYPICAL SECTIONS</b>			
		IMPROVEMENTS TO <b>PRINCETON-HIGHTSTOWN ROAD</b> COUNTY ROUTE No. 571 FROM STA. 30+00.00 TO STA. 54+00.00 TOWNSHIP OF WEST WINDSOR, MERCER COUNTY			
MICHAEL DUNN PROFESSIONAL ENGINEER		N.J. LIC. No. 24GE04500000		SHEET No.	
DES BY	DATE	SCALE	AS SHOWN	SHEET No.	
CHKD BY	DATE	FLO.WK.BY			
DRAWN BY	DATE	BK			
CHKD BY	DATE	APPD BY			


pw:\bgh-eus2-pw-bentley.com\gh-eus2-pw-11\Documents\Transportation Eng\BUD\Delaware Valley Regional Planning Commission\2005163-Route 571 Final Design\Technical\Cadd-Contract 2\Sheet Files\03\_Typical Sections.dwg, 18/2025

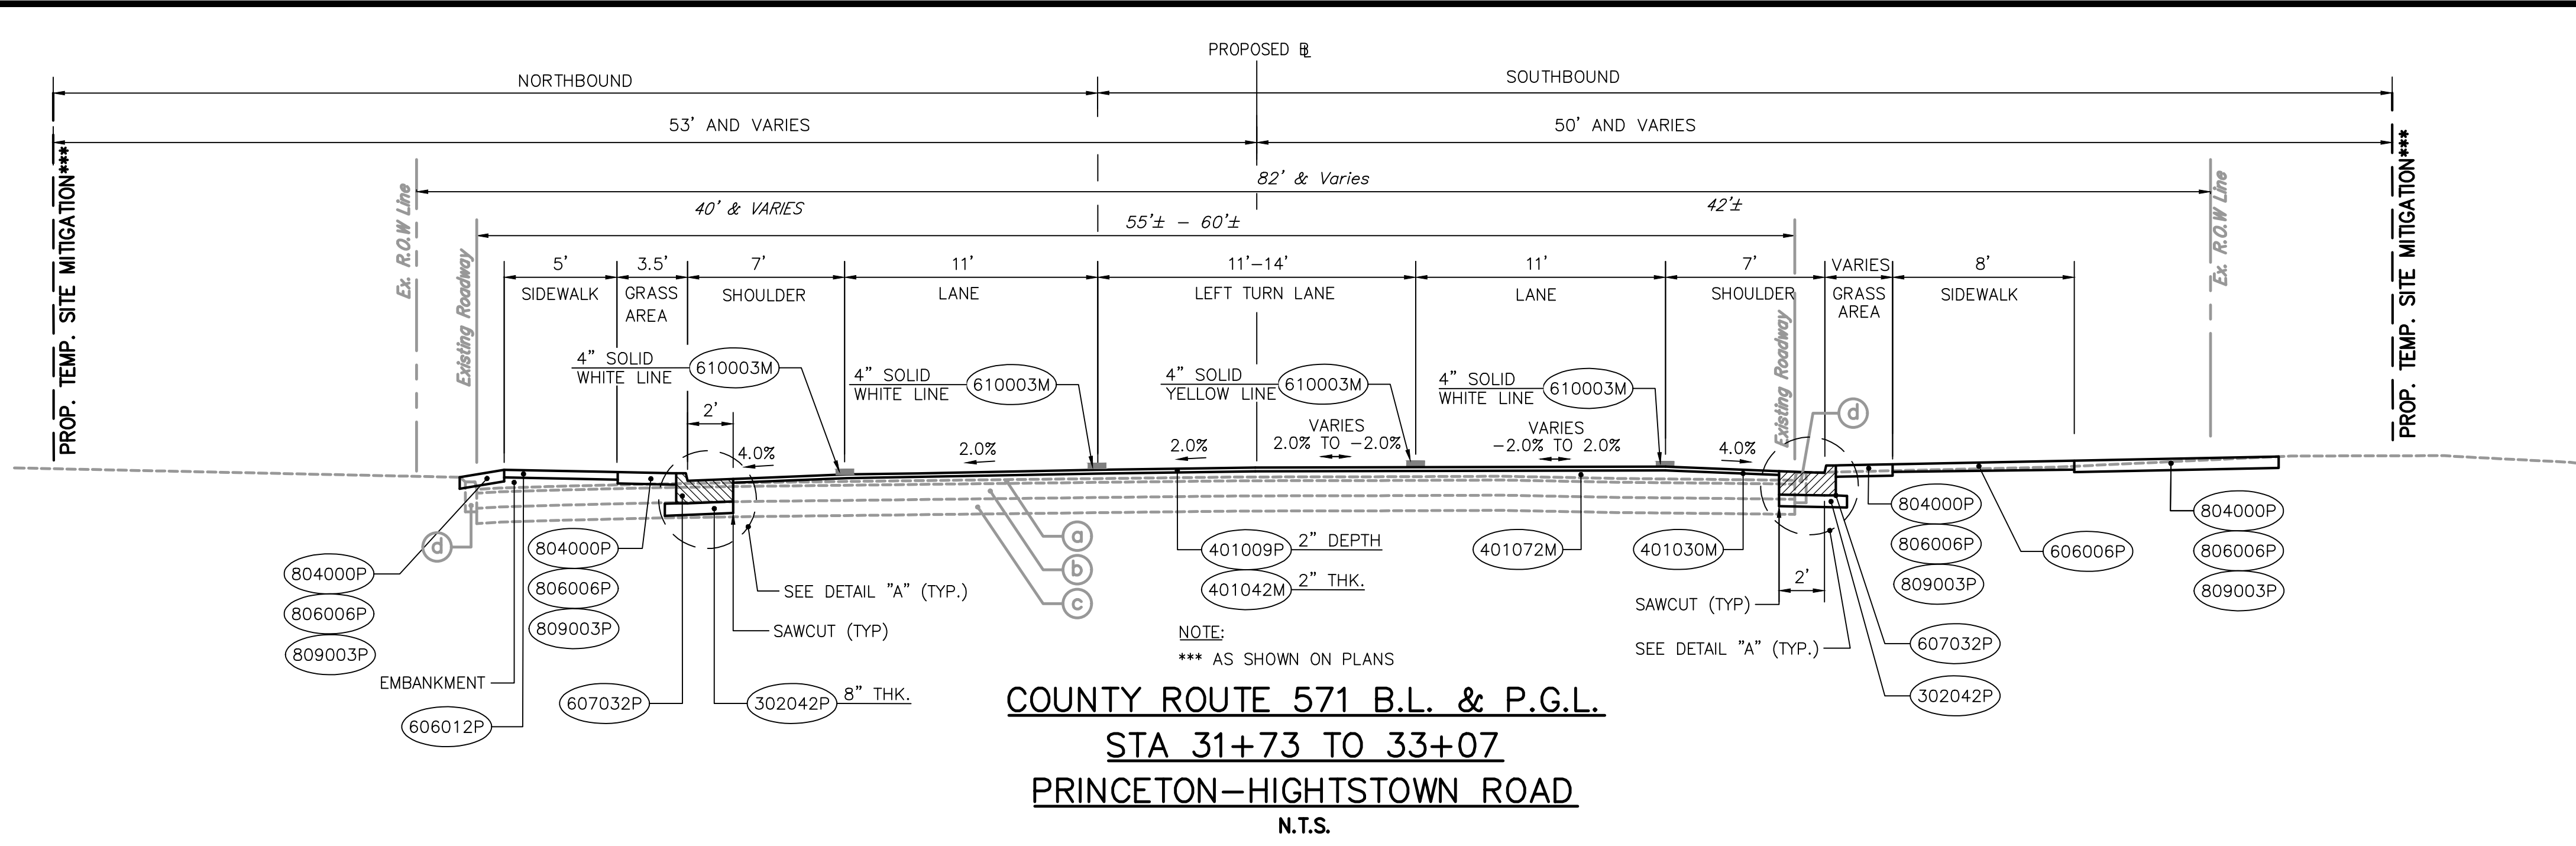

**COUNTY ROUTE 571 B.L. & P.G.L.**  
**STA 31+73 TO 33+07**  
**PRINCETON-HIGHTSTOWN ROAD**  
 N.T.S.

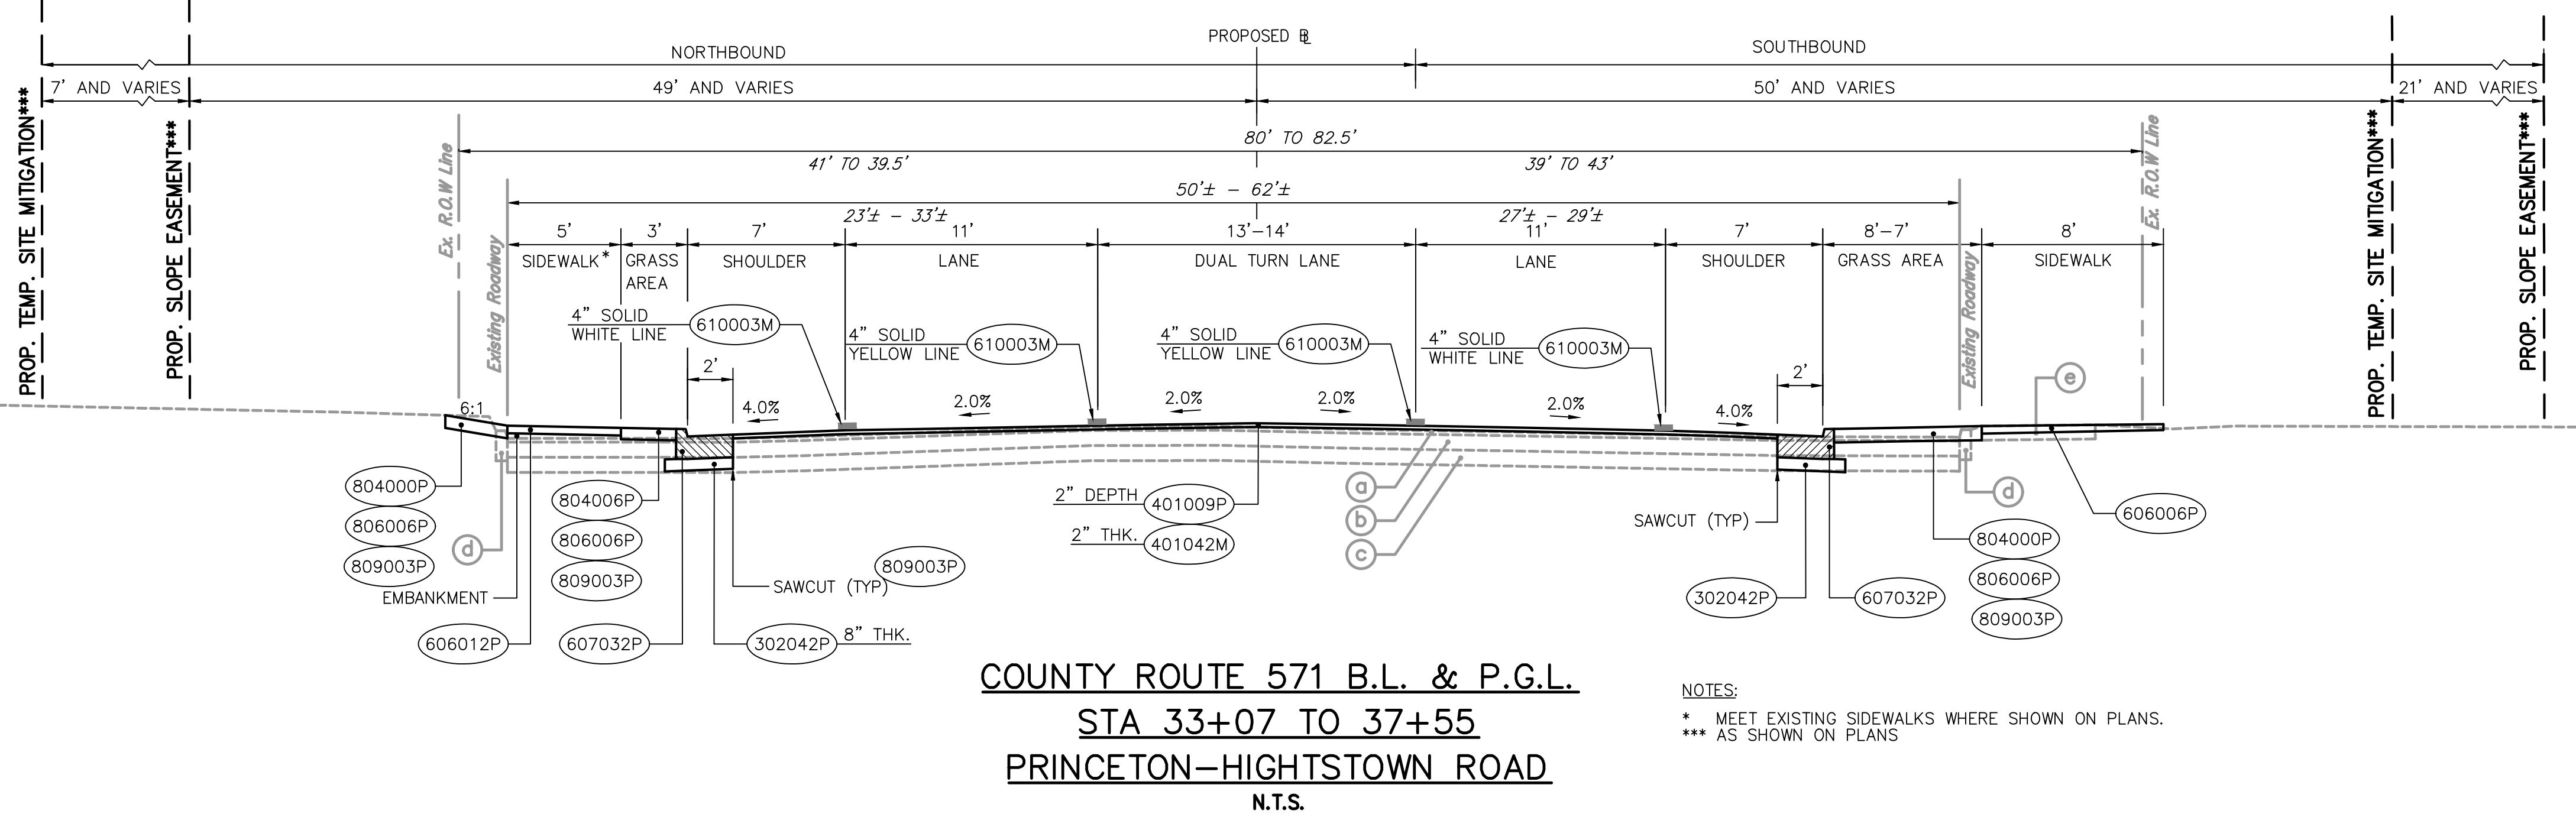

**COUNTY ROUTE 571 B.L. & P.G.L.**  
**STA 33+07 TO 37+55**  
**PRINCETON-HIGHTSTOWN ROAD**  
 N.T.S.

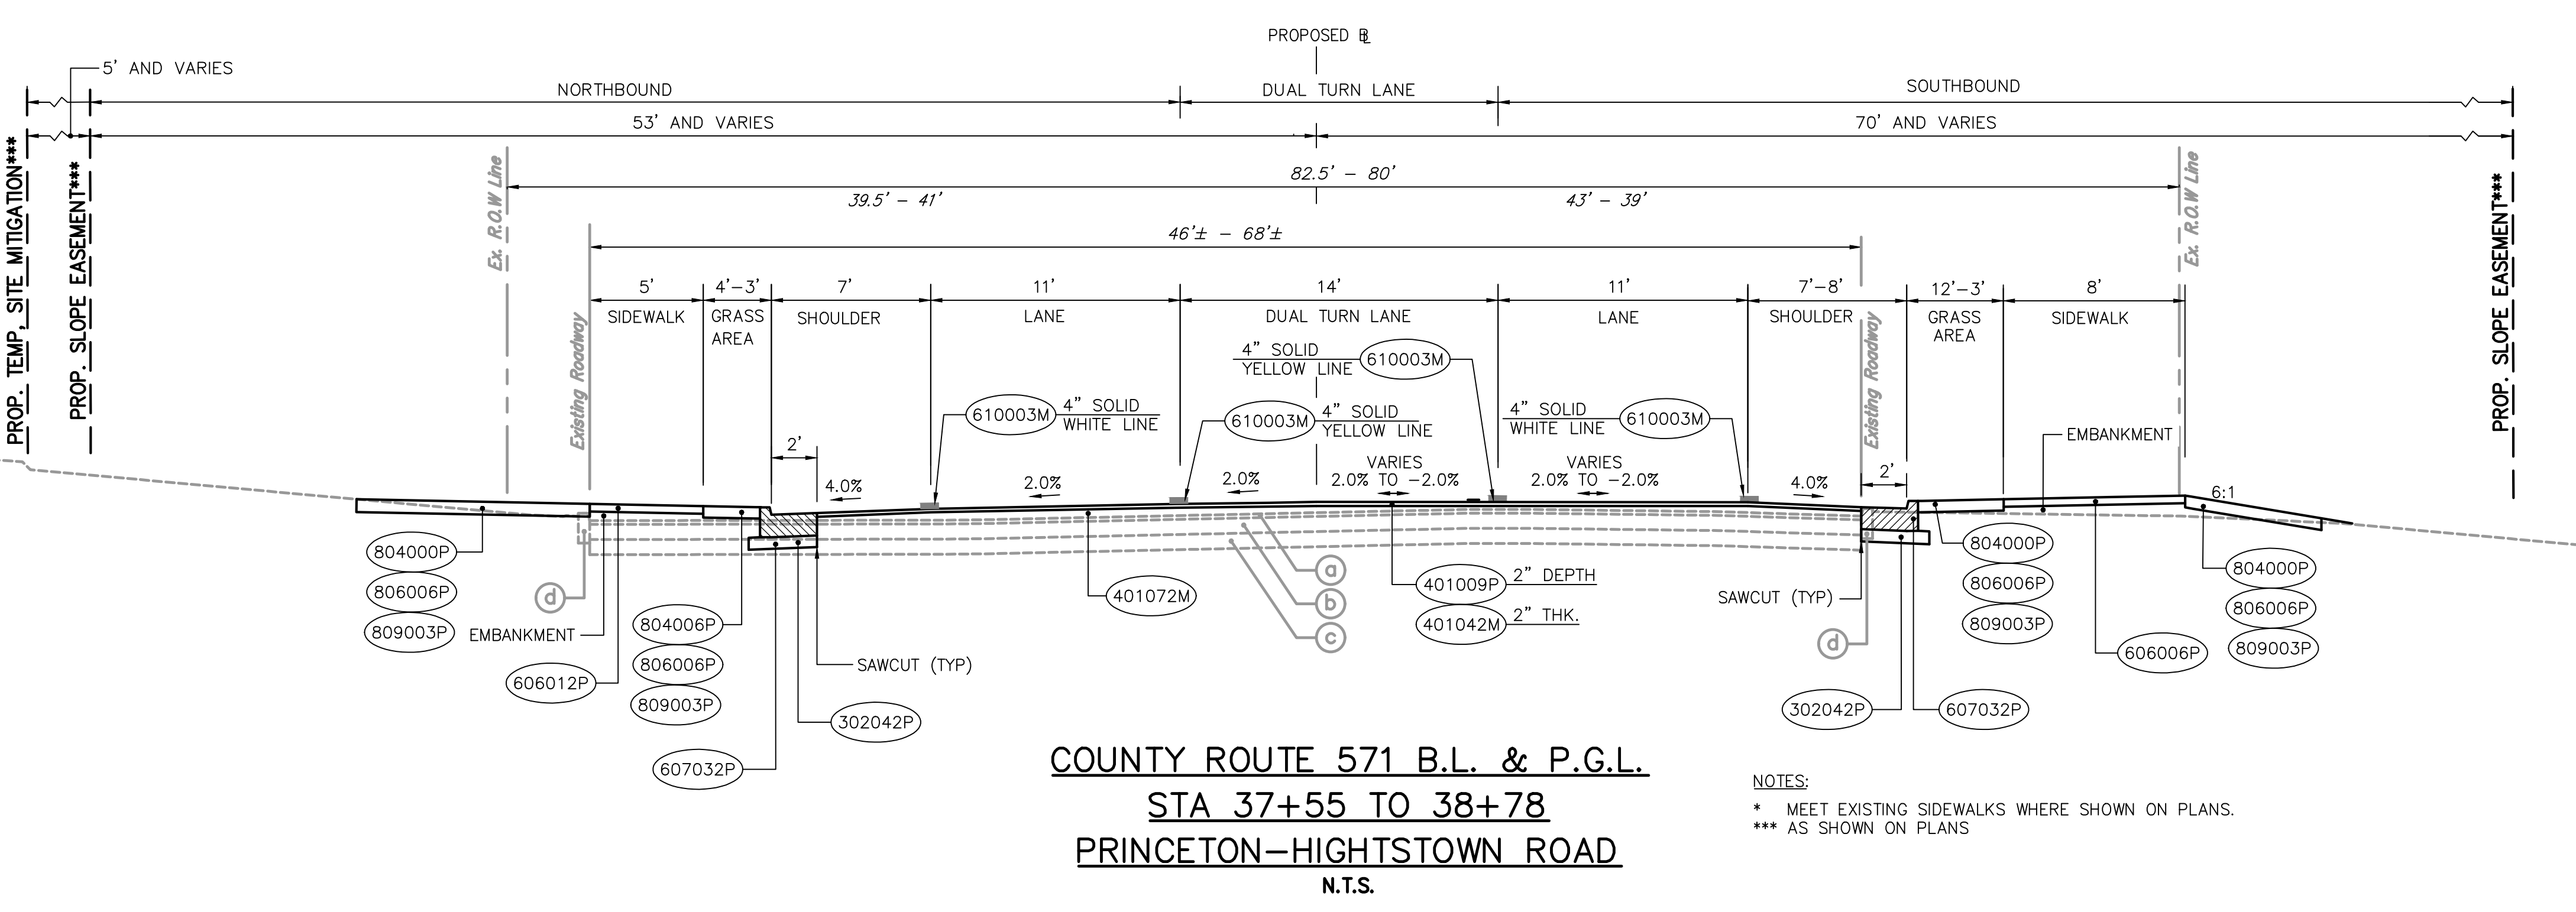

**COUNTY ROUTE 571 B.L. & P.G.L.**  
**STA 37+55 TO 38+78**  
**PRINCETON-HIGHTSTOWN ROAD**  
 N.T.S.

NOTES:  
 \* MEET EXISTING SIDEWALKS WHERE SHOWN ON PLANS.  
 \*\*\* AS SHOWN ON PLANS

NOTES:  
 \* MEET EXISTING SIDEWALKS WHERE SHOWN ON PLANS.  
 \*\*\* AS SHOWN ON PLANS

WSP USA SOLUTIONS, INC.  
 CERTIFICATE OF AUTHORIZATION NO. 24GA27933700

MICHAEL DUNN  
 PROFESSIONAL ENGINEER

N.J. LIC. No. 24GE04500000

DATE \_\_\_\_\_

TYPICAL SECTIONS				
IMPROVEMENTS TO				
PRINCETON-HIGHTSTOWN ROAD				
COUNTY ROUTE No. 571				
FROM STA. 30+00.00 TO STA. 54+00.00				
TOWNSHIP OF WEST WINDSOR, MERCER COUNTY				
DES BY	DATE	SCALE	AS SHOWN	SHEET No.
CHKD BY	DATE	SCALE	AS SHOWN	
DRAWN BY	DATE	SCALE	AS SHOWN	
CHKD BY	DATE	SCALE	AS SHOWN	

TS-2  
 TS-6