


Recessed Entrance Identification Markers/Tenant Directories (Existing Conditions)




18 Setback Entrances Are Partially Hidden From Parking Field

Sign Location Plan (Recessed Entry Identification Markers)

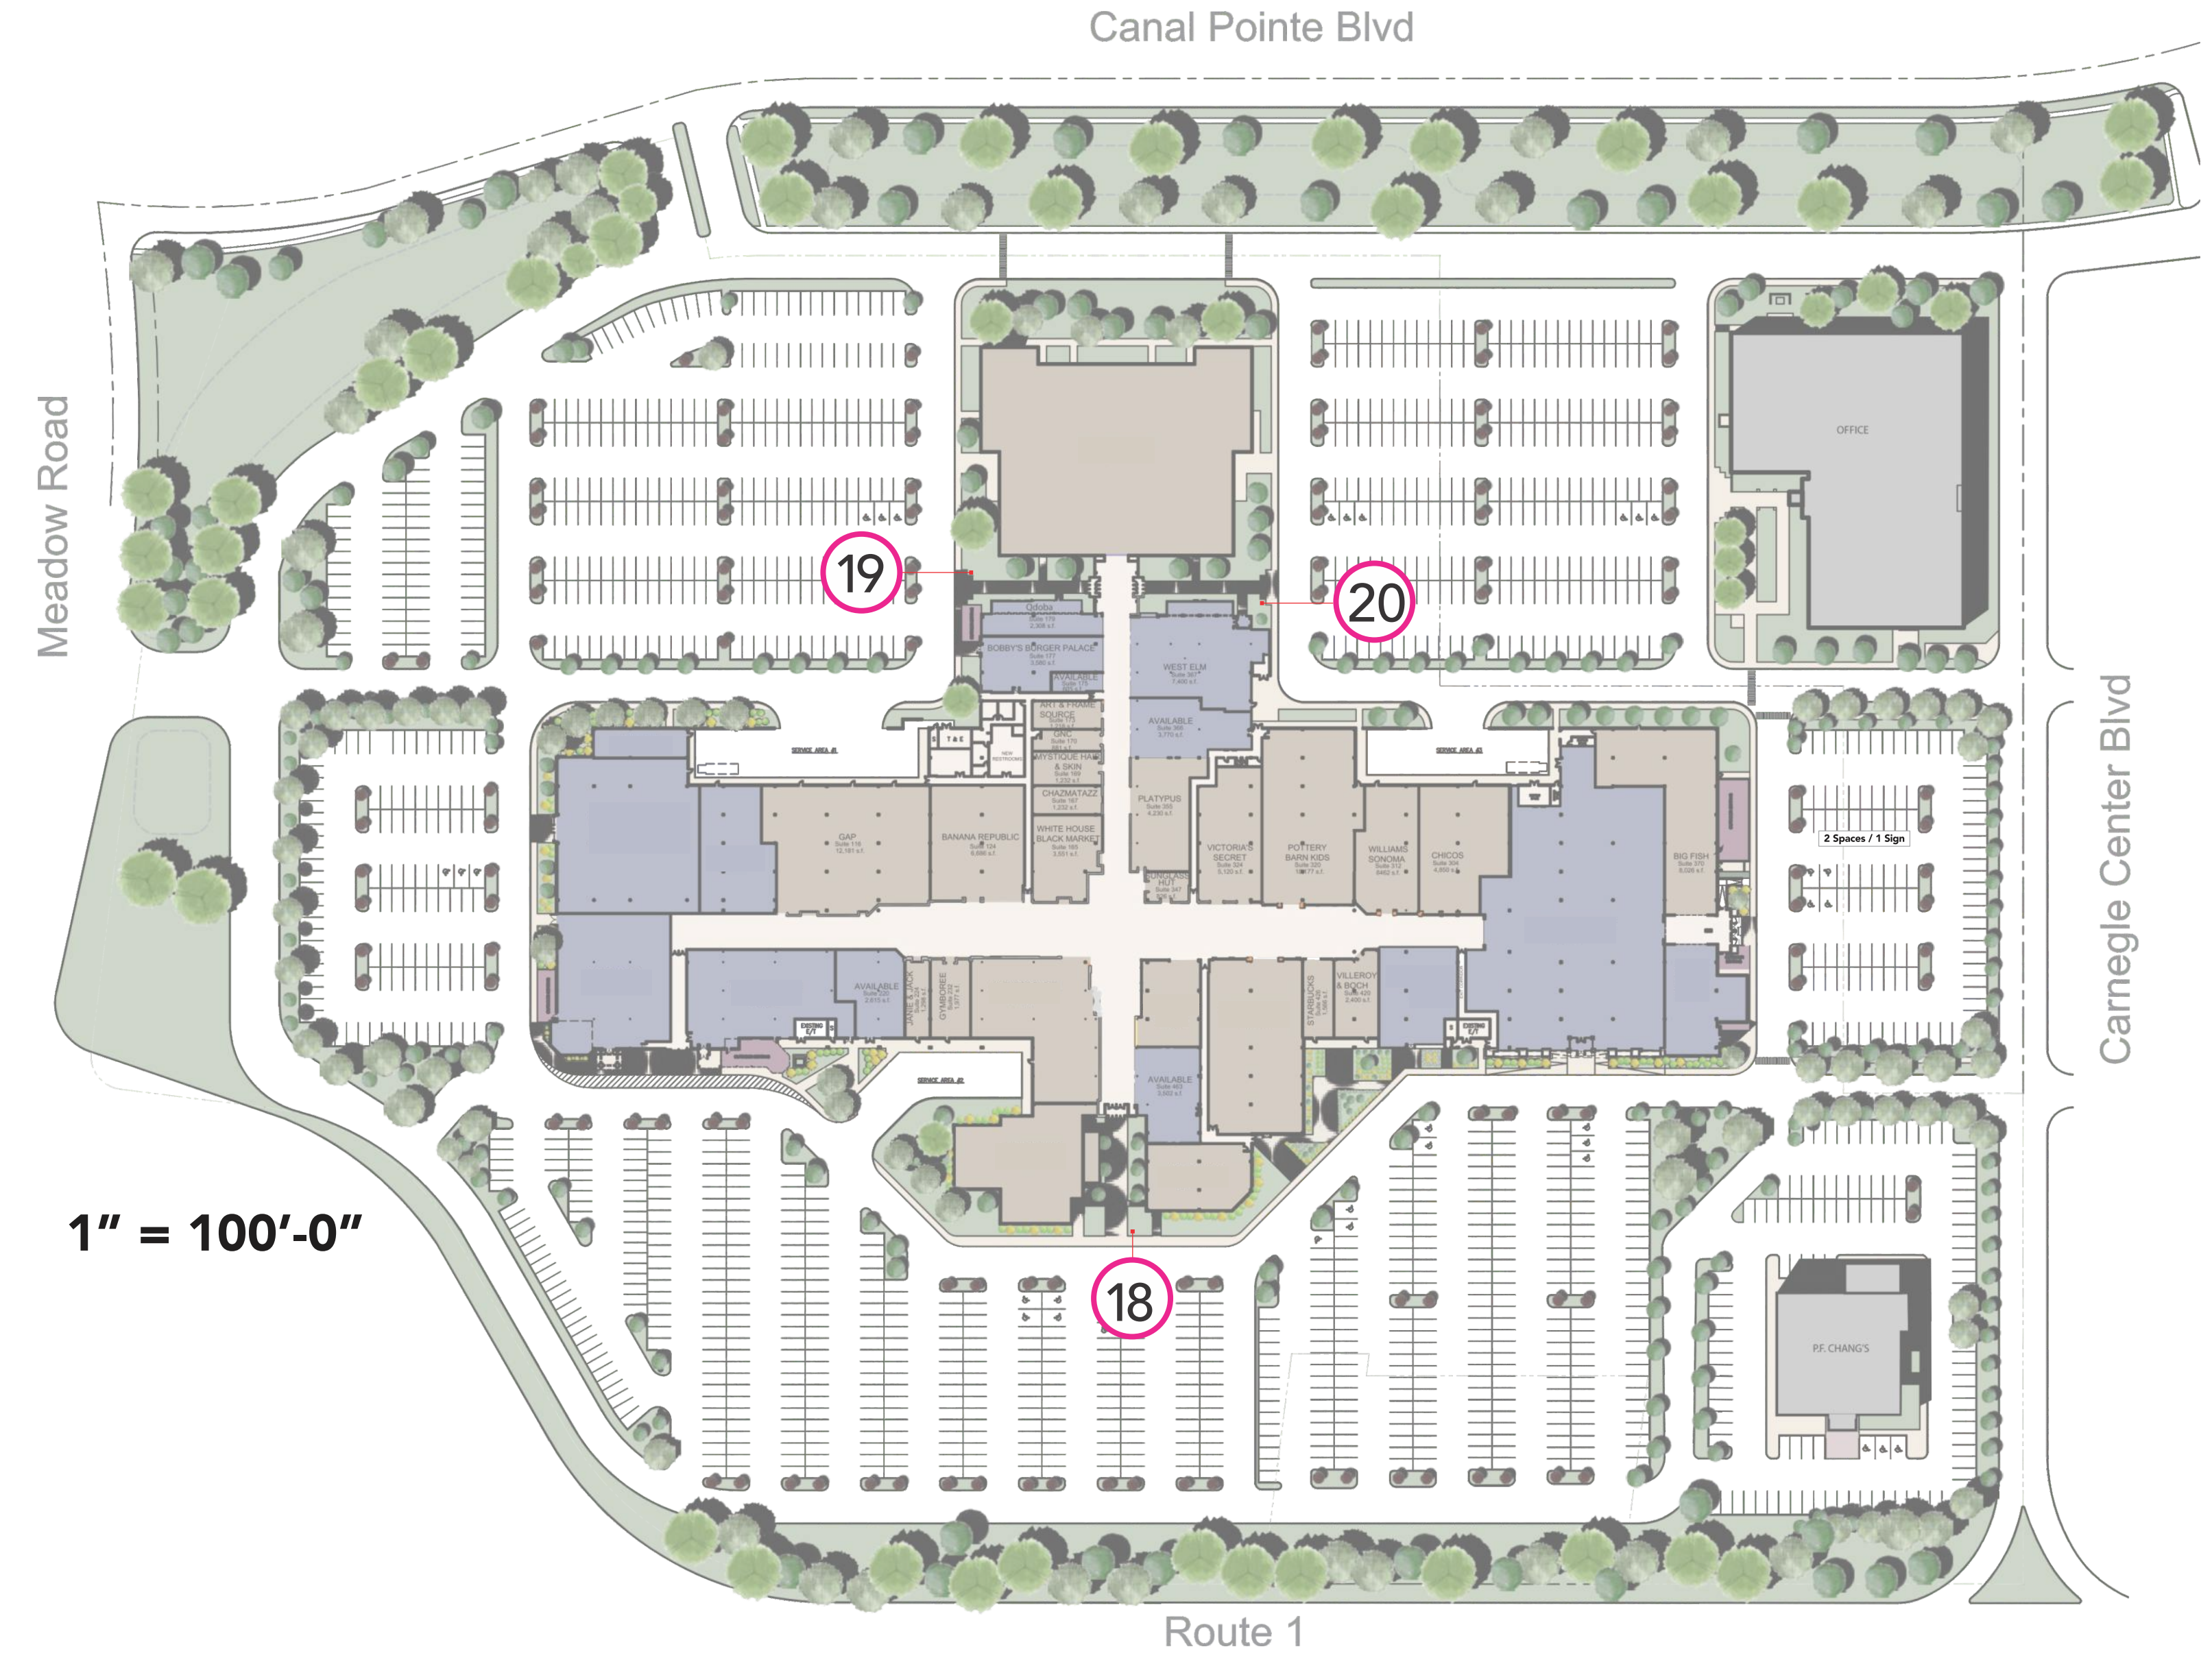

Recessed Entrance Identification Markers/Tenant Directories (Proposed)

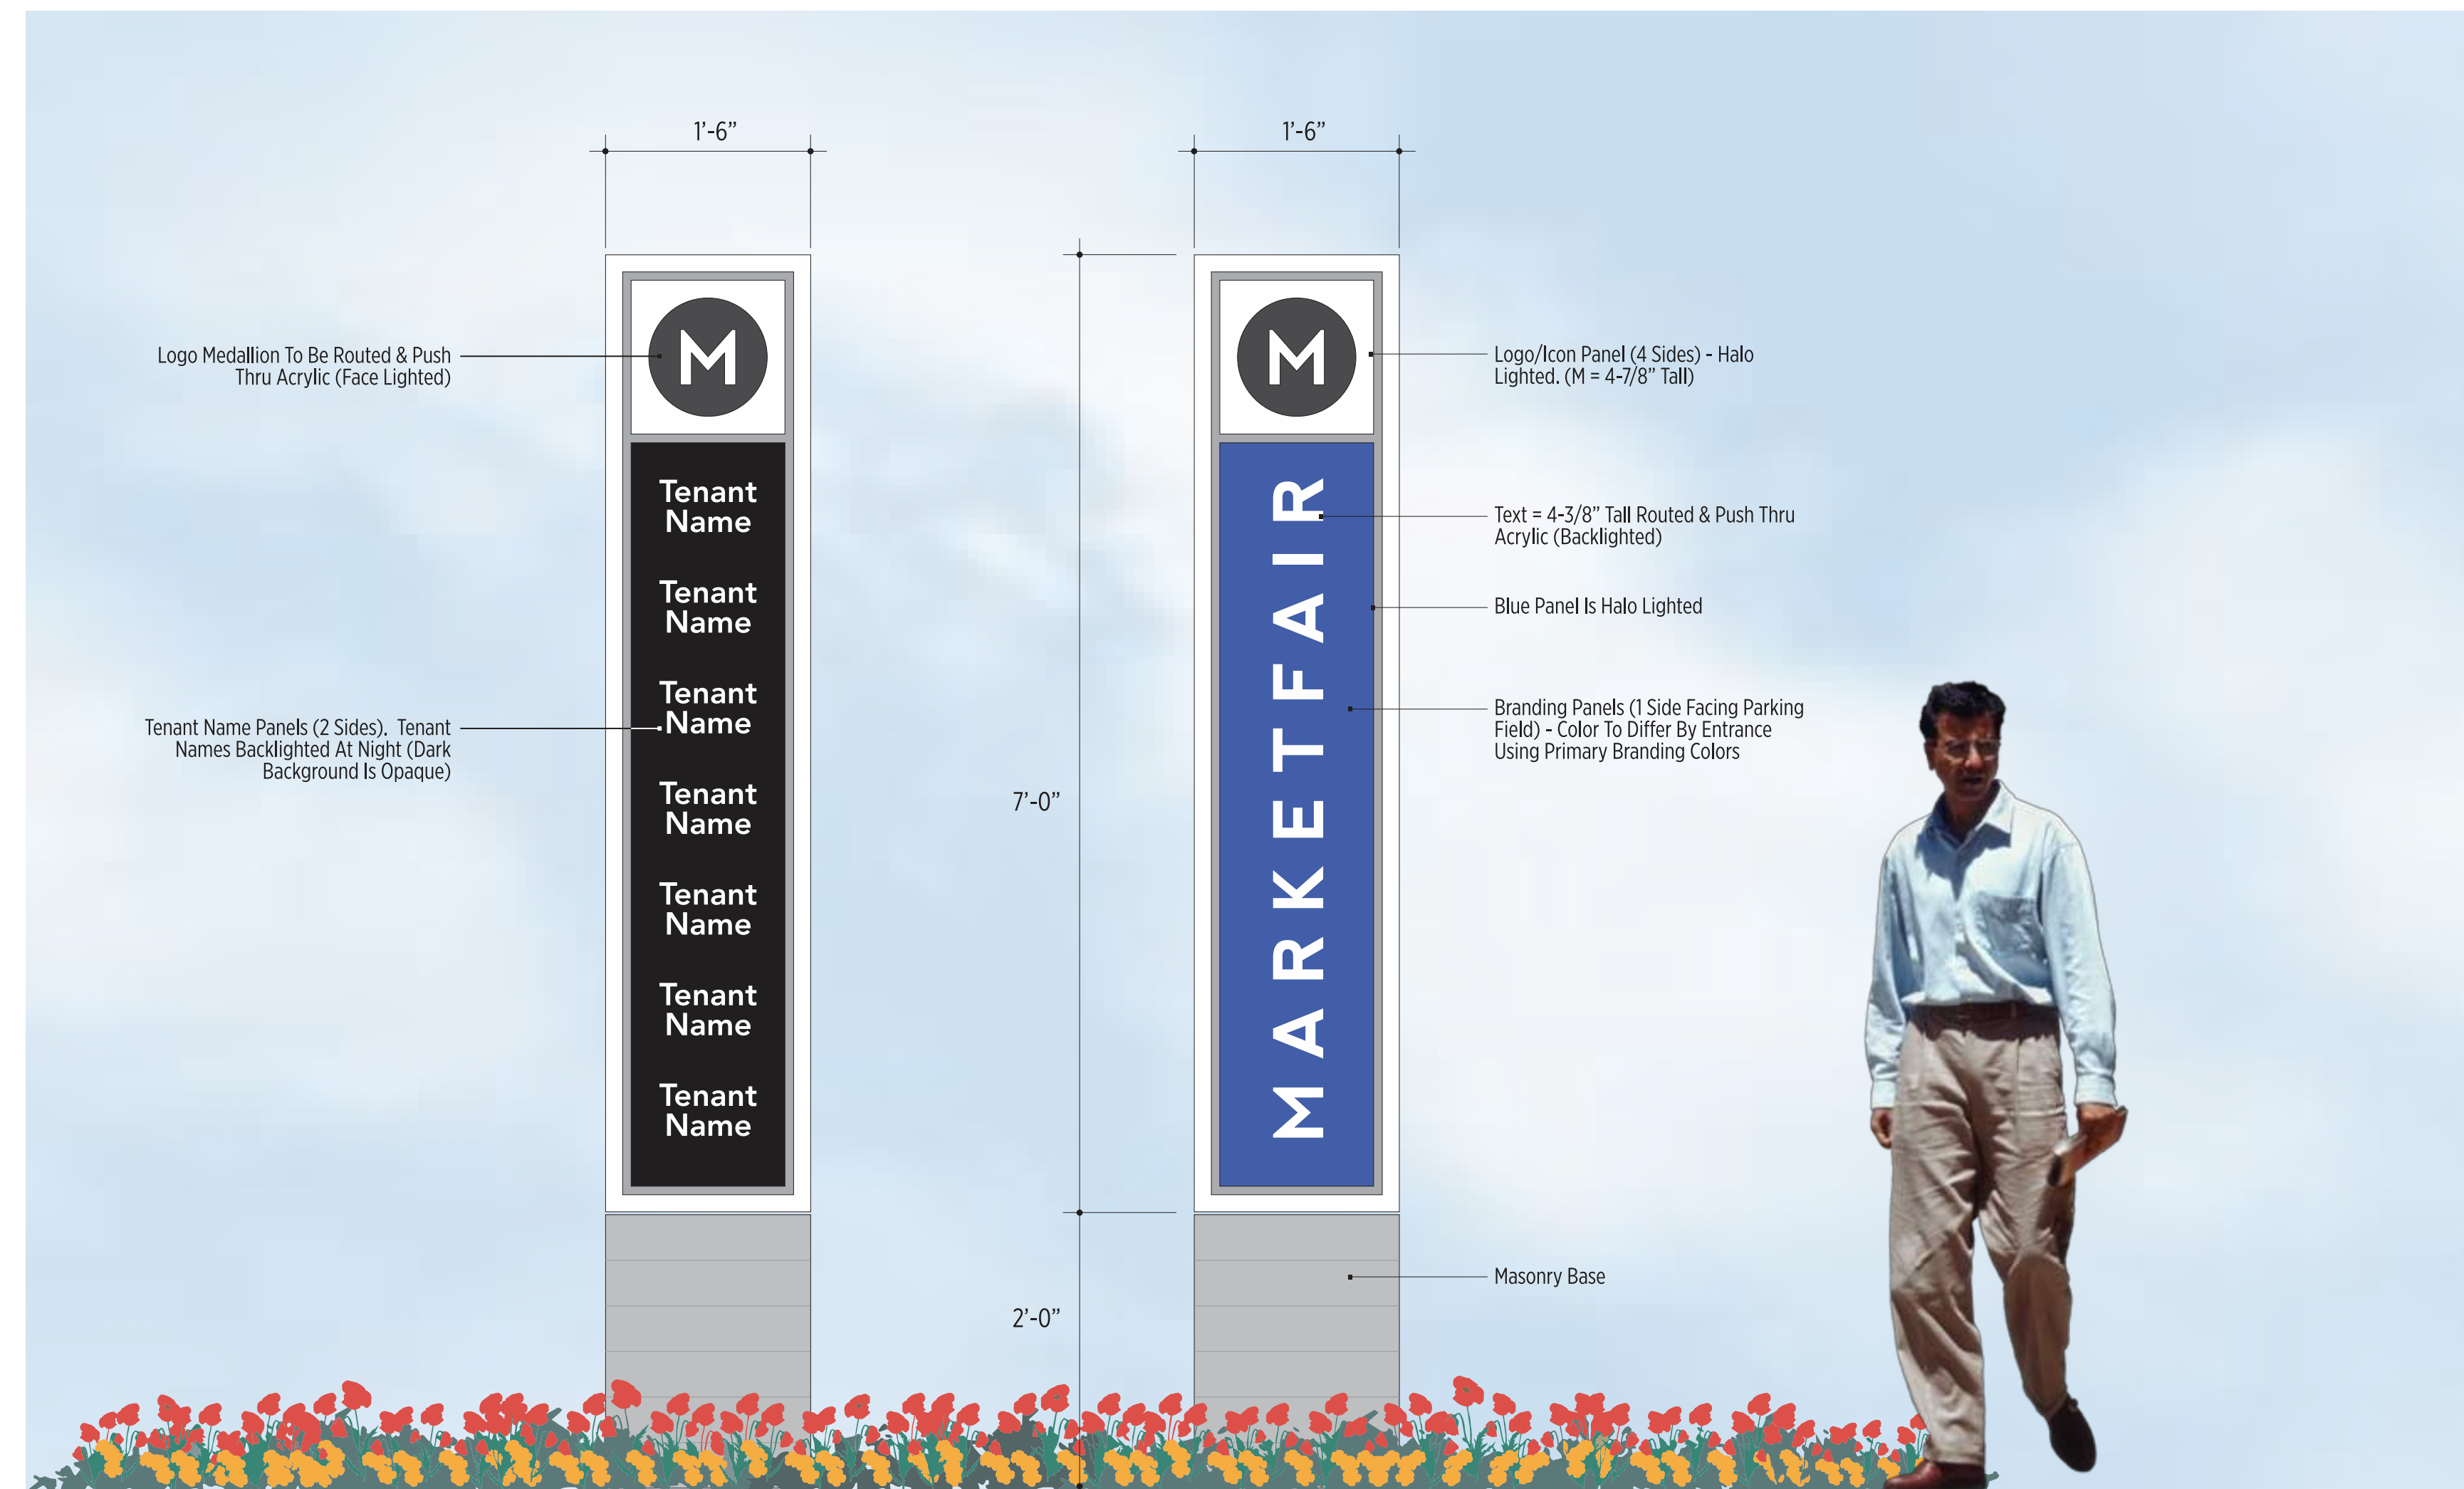

18 19 20 4-Sided Mall Entry Markers @ Recessed Mall Entrances (Internally Illuminated)
Scale: 1" = 1'-0"

Concept Rendering (Proposed)



All Designs/Sizes Subject To Review & Approval By Local Zoning