



3 Sign Location 3
Scale: 1" = 25'-0"



3 Existing Monument Sign @ Canal Point Blvd. (Adjacent AMC)

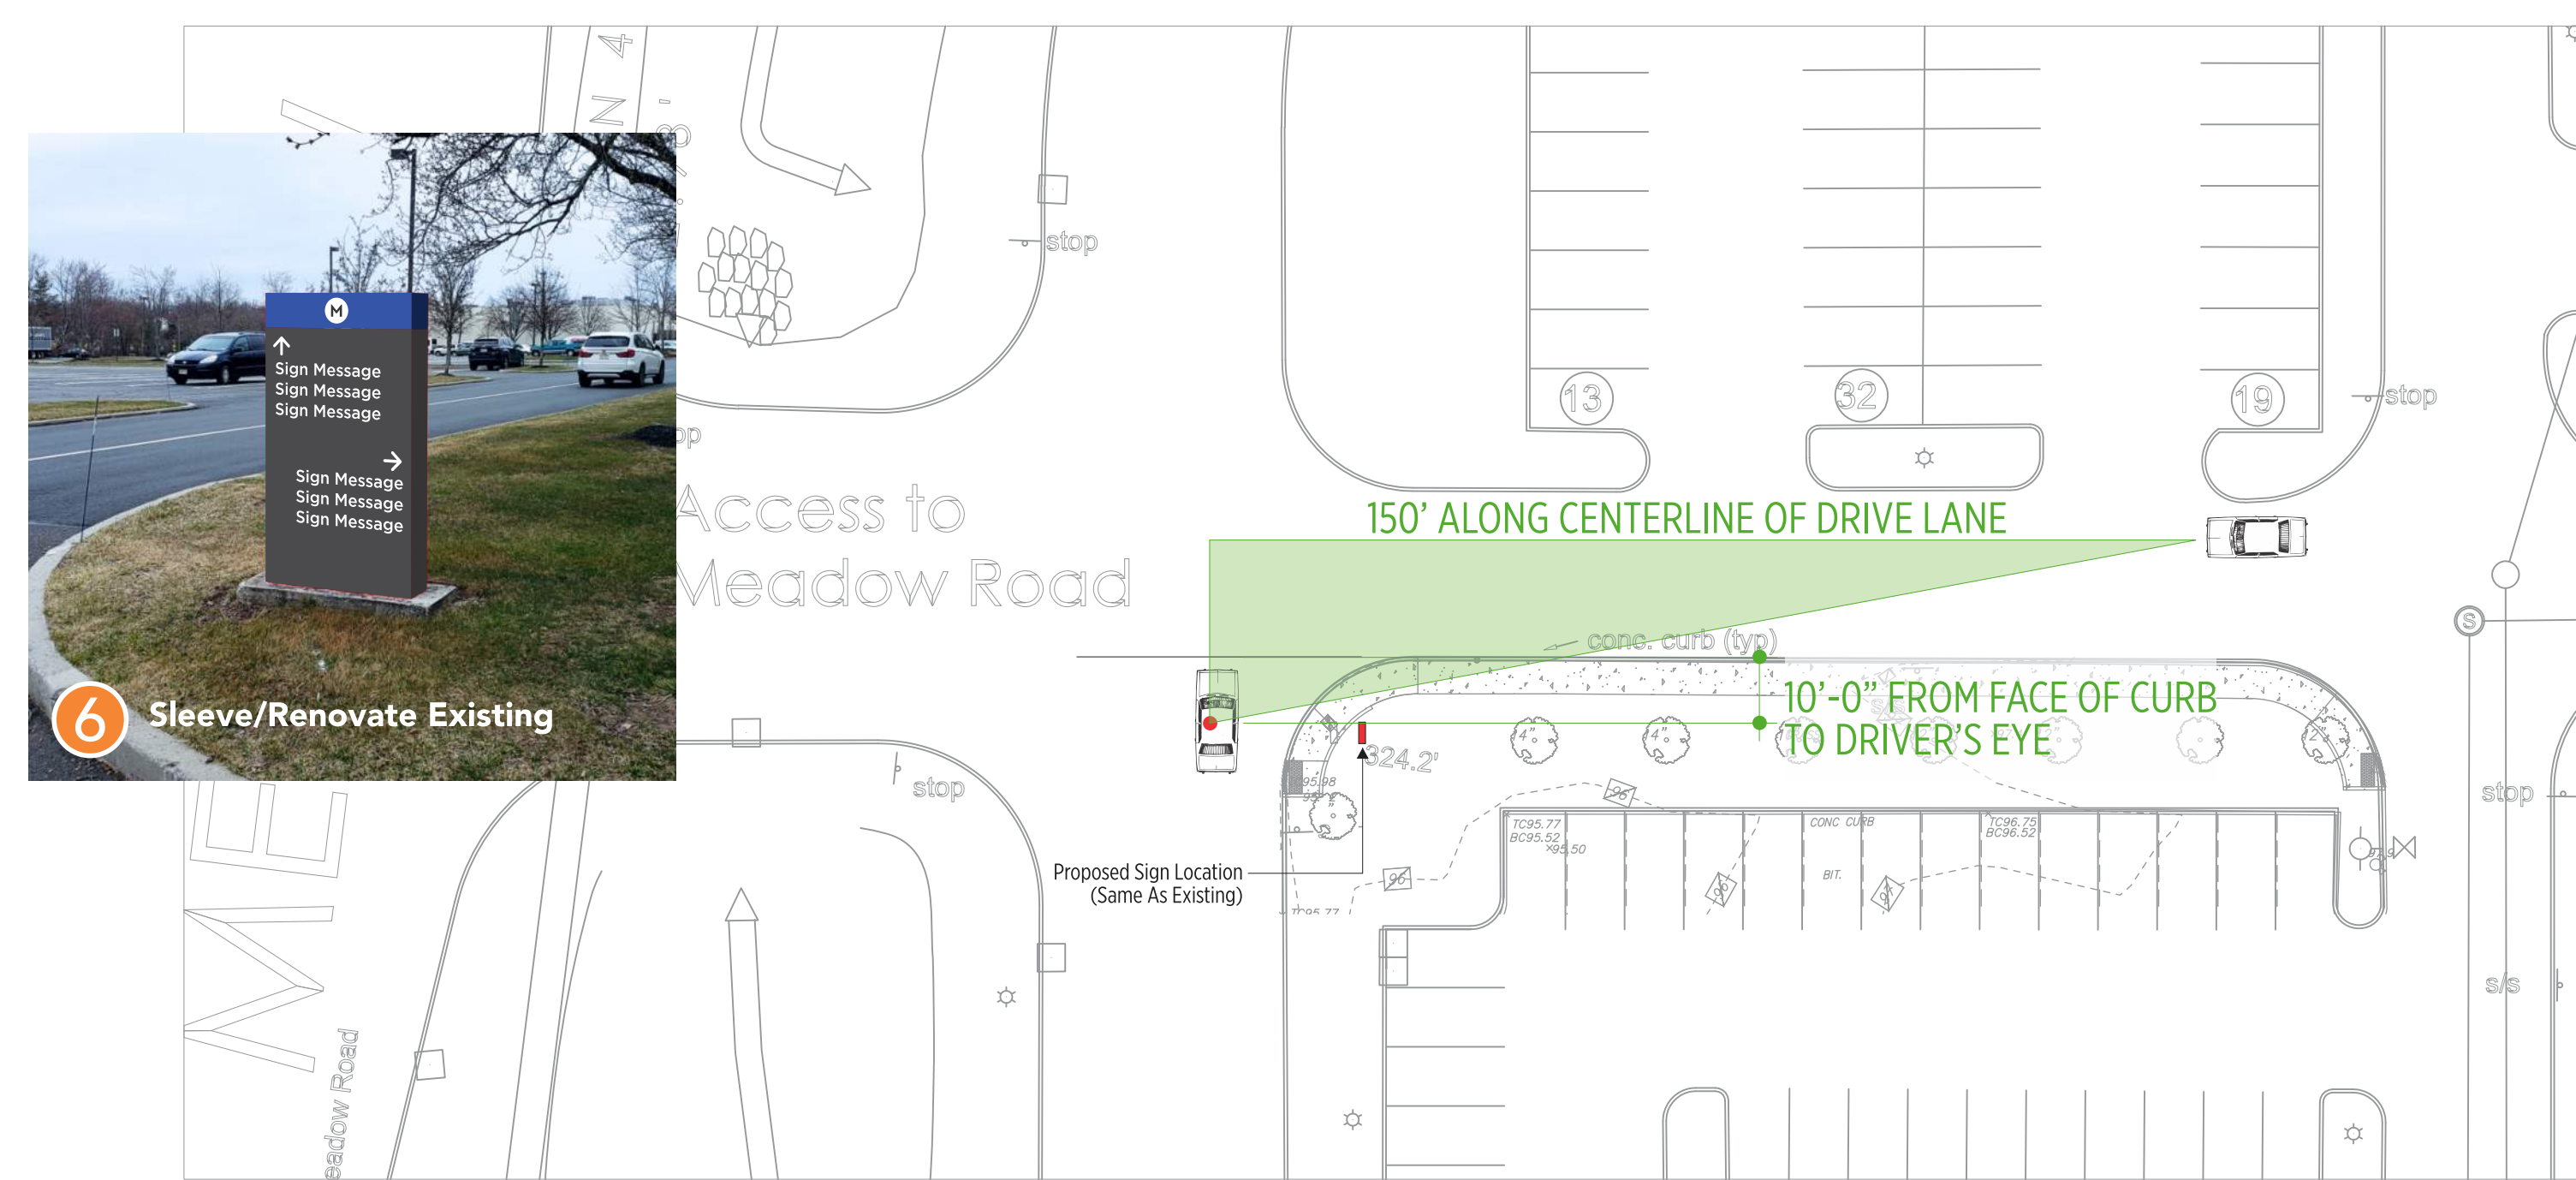

6 Sign Location 6
Scale: 1" = 25'-0"

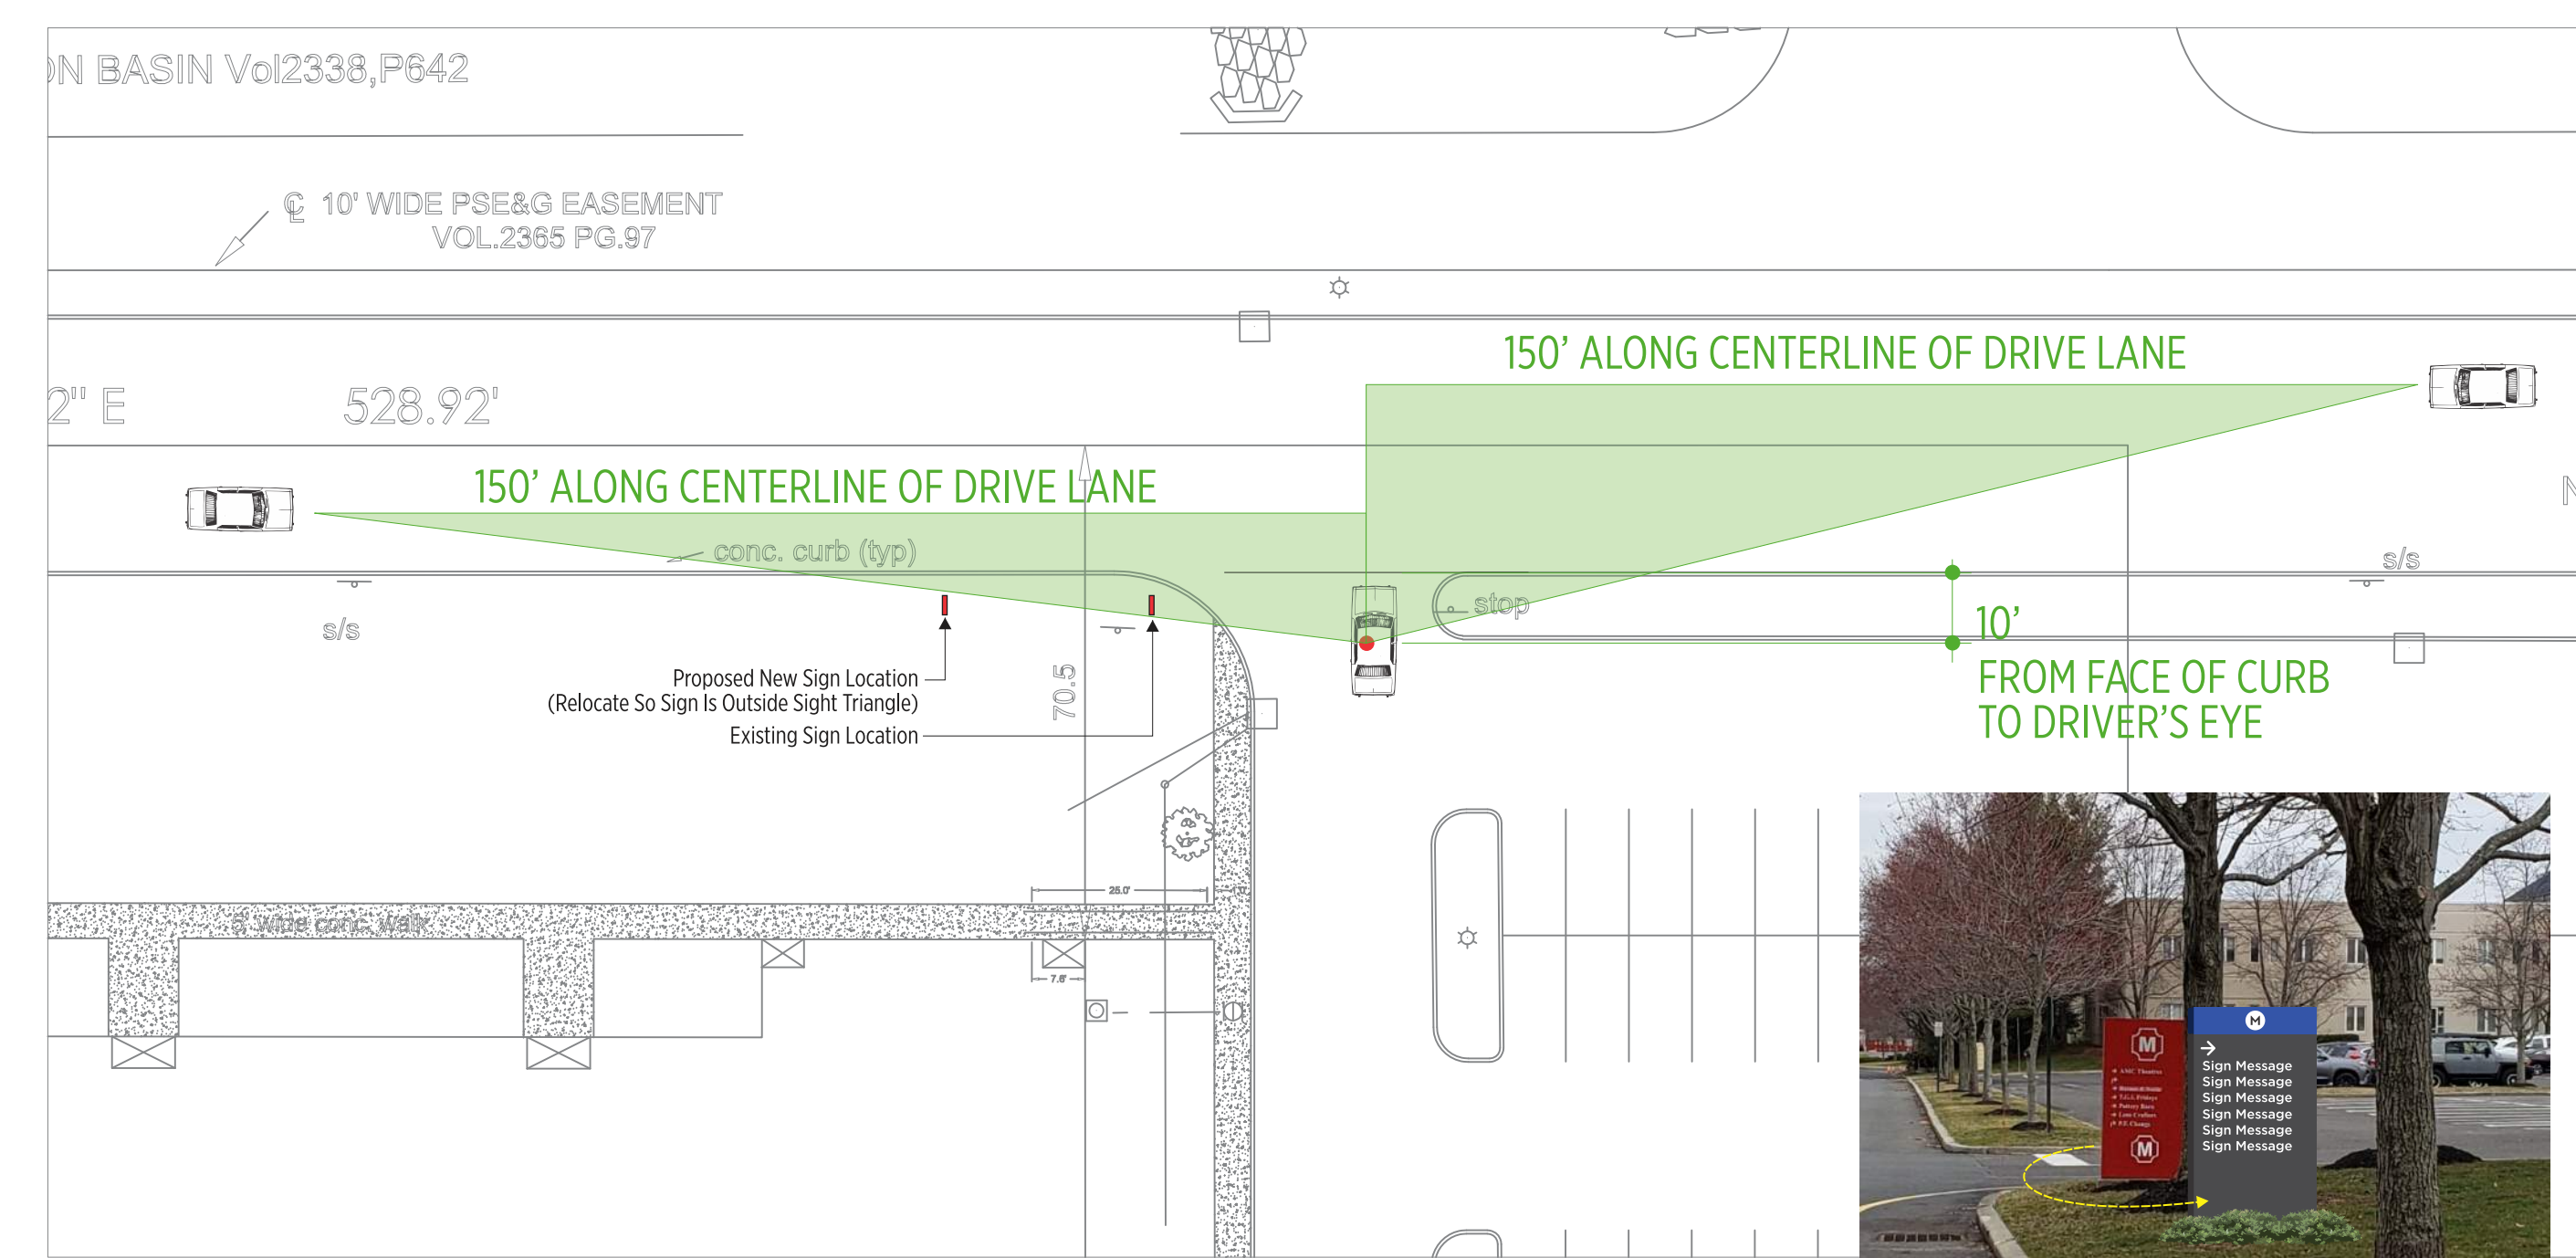

8 Sign Location 8
Scale: 1" = 25'-0"



All Designs/Sizes Subject To Review & Approval By Local Zoning