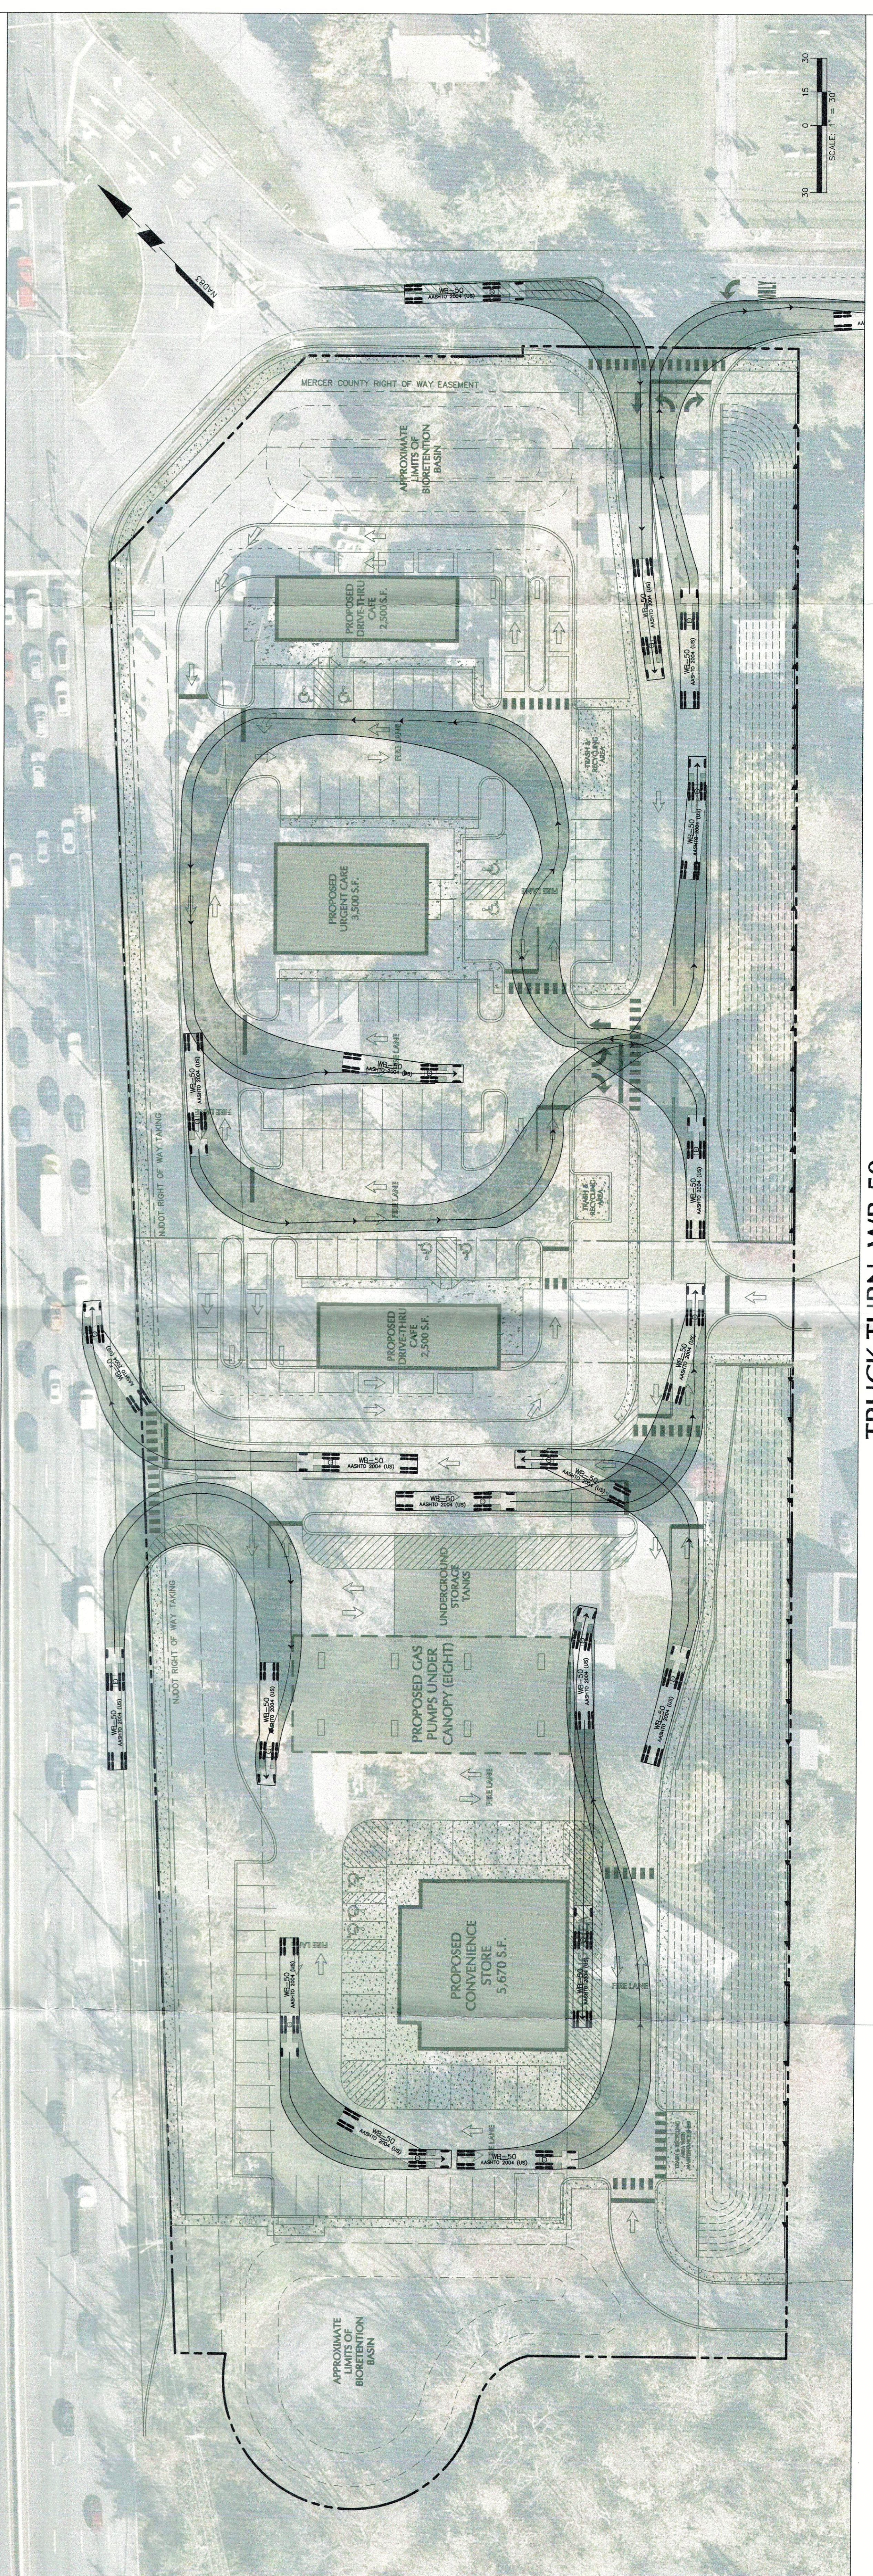


TRUCK TURN: WEST WINDSOR FIRE TRUCK



TRUCK TURN: WB-50

REVISIONS	
Date	Description
08/02/2021	RESUBMISSION TO TRC 4.
05/17/2022	RESUBMISSION TO TRC 3.
02/02/2021	RESUBMISSION TO TRC 2.
10/26/2021	REVISED PER TRC COMMENTS 1.

LANGAN
 Langan Engineering, Environmental, Surveying,
 Landscape Architecture and Geology, D.P.C.
 889 Lenox Drive, Suite 124
 Lawrenceville, NJ 08648
 T: 609.282.8000 F: 609.282.8001 www.langan.com
 NJ CERTIFICATE OF AUTHORIZATION No. 3604396603

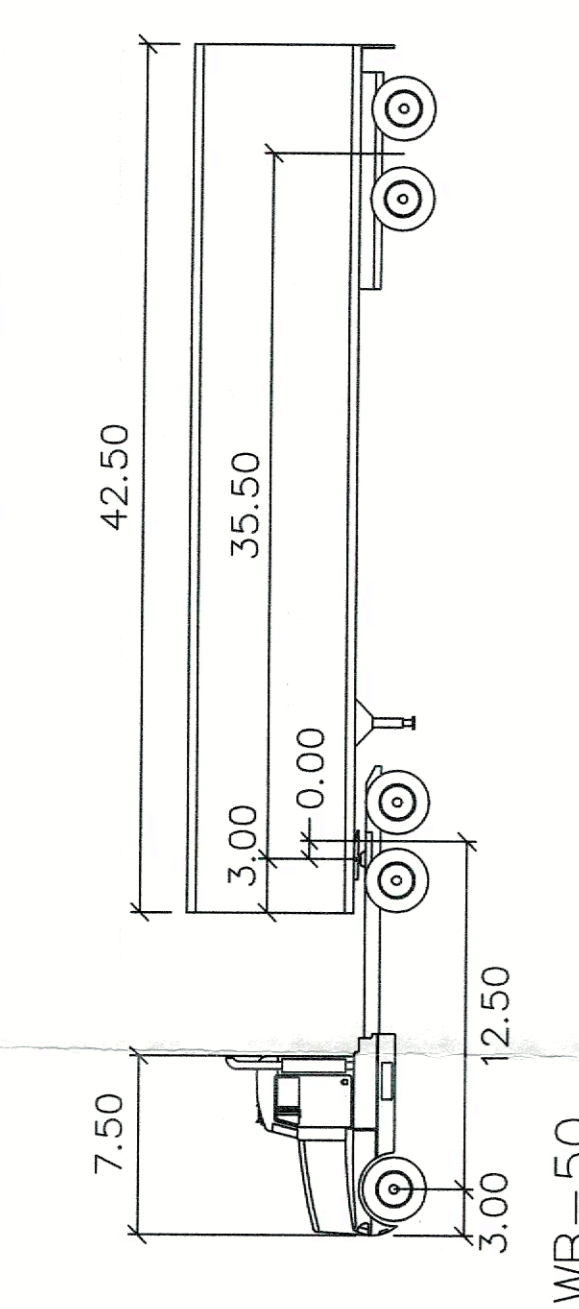
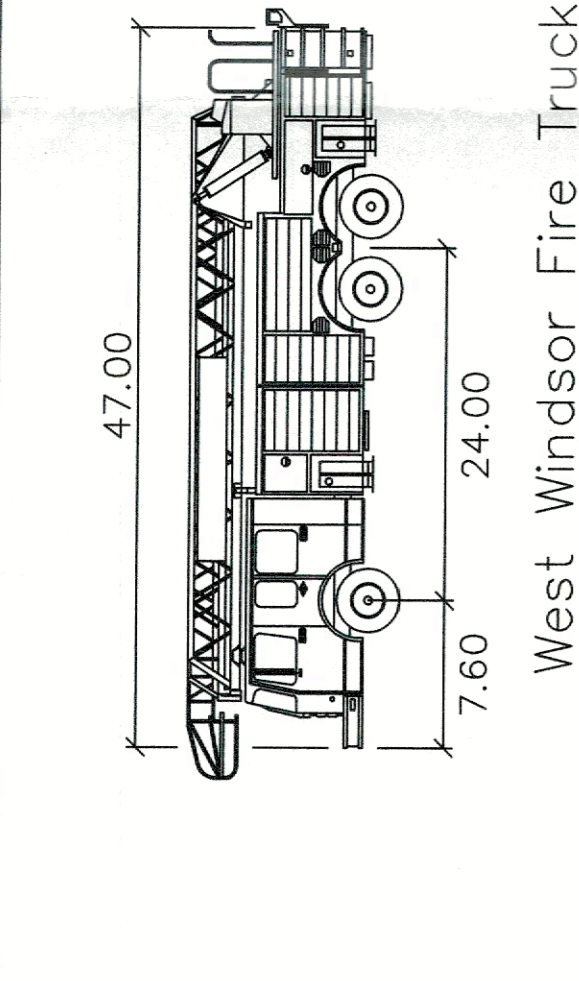
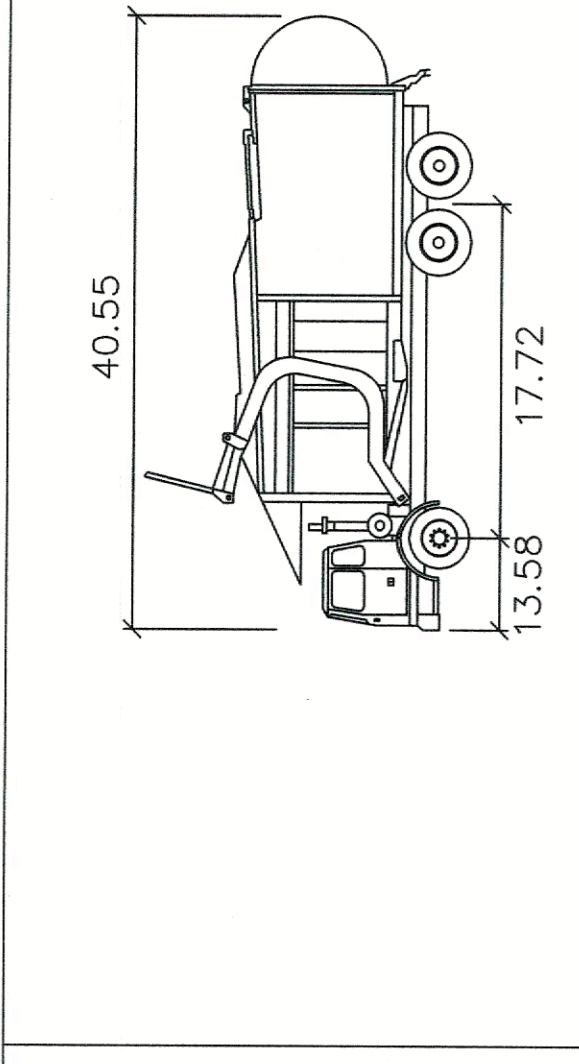
TRAFFIC CIRCULATION PLAN

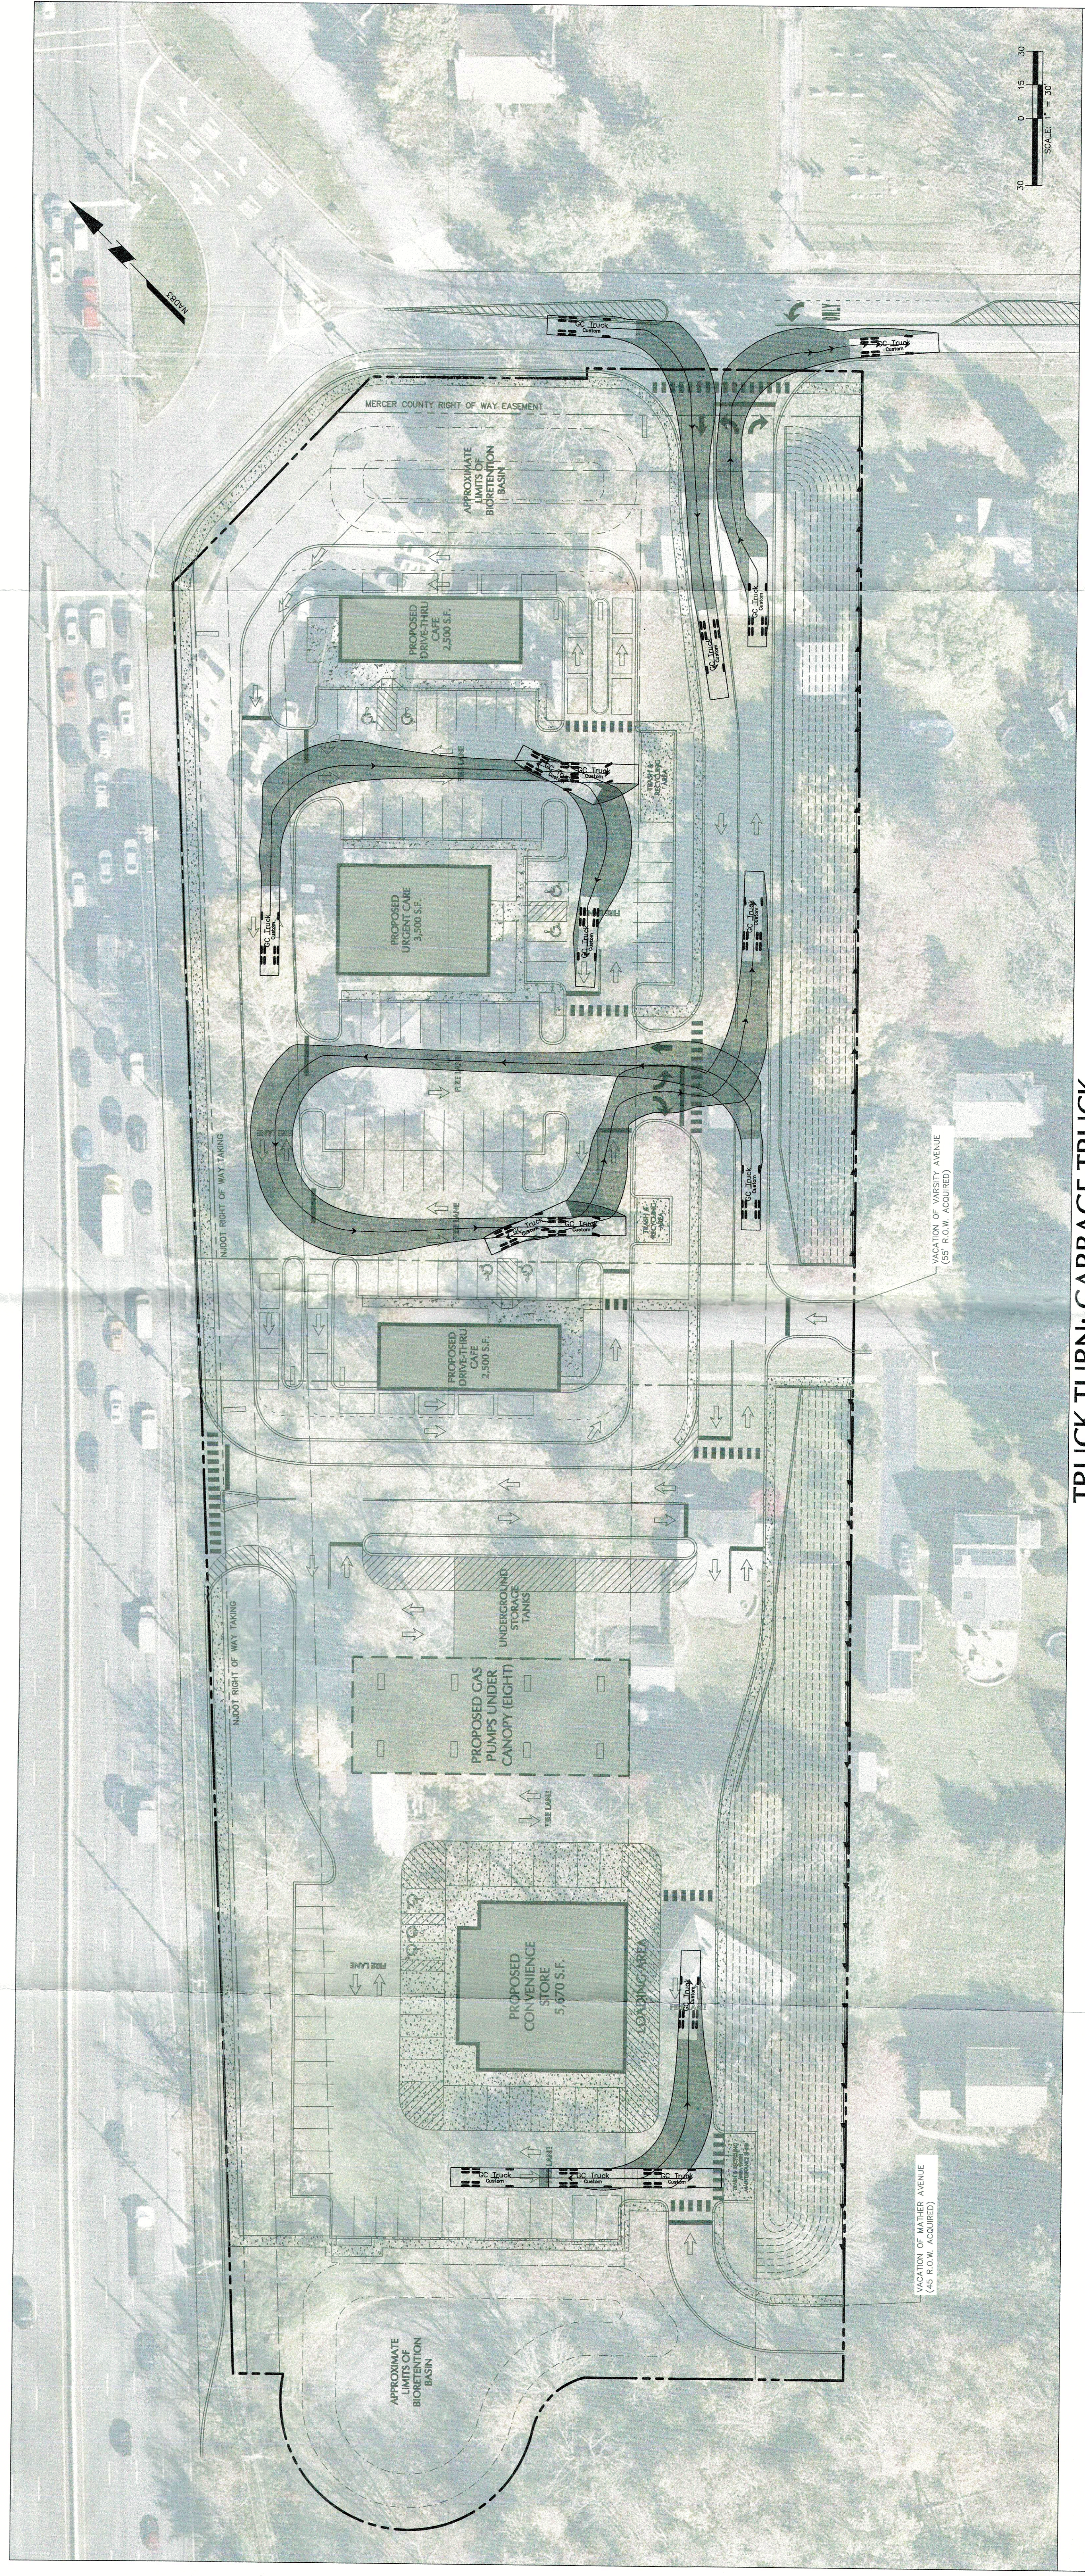
PENNS NECK PLAZA
 BLOCK No. 38, LOT No. 1, 2, 3, 4, 8
 BLOCK No. 39, LOT No. 4, 7, 16, 27
 WEST WINDSOR
 MERCER COUNTY
 NEW JERSEY

Project No. 130137901
 Date 10/25/2021
 Drawn By JK
 Checked By JF

Drawing No. CS102

REFERENCE:
 1. AERIAL PHOTOGRAPHS, SURVEY RESPONSE WAS OBTAINED FROM IN THE FIELD. RESULTS OF ANY VACATION, PREPARED BY LANGAN ENGINEERING AND ENVIRONMENTAL ENGINEERING SERVICES, 11/07/2018.
 2. AERIAL IMAGERY SHOWN HEREON WAS OBTAIN FROM NEARMAP AERIAL IMAGERY, DATED 11/07/2018.

WB-50	WEST WINDSOR FIRE TRUCK	GARBAGE COLLECTION TRUCK
 <p>Tractor Width : 8.00 Tractor Length : 12.50 Tractor Track : 8.00 Trailer Width : 8.50 Trailer Track : 8.50 Lock to Lock Time : 6.0 Steering Angle : 17.7 Articulating Angle : 70.0</p>	 <p>Width : 8.33 Track : 8.33 Lock to Lock Time : 6.0 Steering Angle : 45.1</p>	 <p>Width : 8.53 Track : 8.53 Lock to Lock Time : 6.0 Steering Angle : 27.7</p>



TRUCK TURN: GARBAGE TRUCK

Date	Description	No.
08/02/2022	RESUBMISSION TO TRC	4.
05/17/2022	RESUBMISSION TO TRC	3.
02/02/2022	RESUBMISSION TO TRC	2.
10/26/2021	REVISED PER TRC COMMENTS	1.

Project
PENNS NECK PLAZA
BLOCK No. 38 LOT No. 1,2,3,5,46
BLOCK No. 38 LOT No. 7,16,27
WEST WINDSOR
MERCER COUNTY
NEW JERSEY

Drawing Title
TRAFFIC CIRCULATION PLAN

Project No. 130137901
Date 10/26/2021
Drawn By JR
Checked By JF
Drawing No. CS103

REFERENCE: THE DRAWINGS, SPECIFICATIONS AND CONTRACT FORMS ARE THE PROPERTY OF LANSAN ENGINEERING, ARCHITECTURE AND ENVIRONMENTAL ENGINEERING, INC. (LANSAN).
1. VACATION: PREPARED BY LANSAN ENGINEERING AND ENVIRONMENTAL ENGINEERING, INC. (LANSAN).
2. AERIAL IMAGERY SHOWN HEREON WAS OBTAIN FROM HEREON AERIAL IMAGERY, DATED 11/07/2018.

LANGAN
Lansan Engineering, Environmental, Surveying,
Landscape Architecture and Geology, D.P.C.
989 Lorus Drive, Suite 124
Lawrenceville, NJ 08848
T: 609.282.8000 F: 609.282.8801 www.lansan.com
NJ CERTIFICATE OF AUTHORIZATION No. 2202170000